



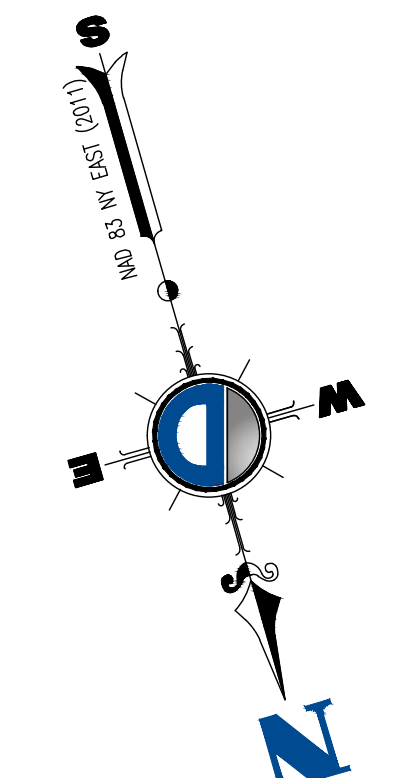

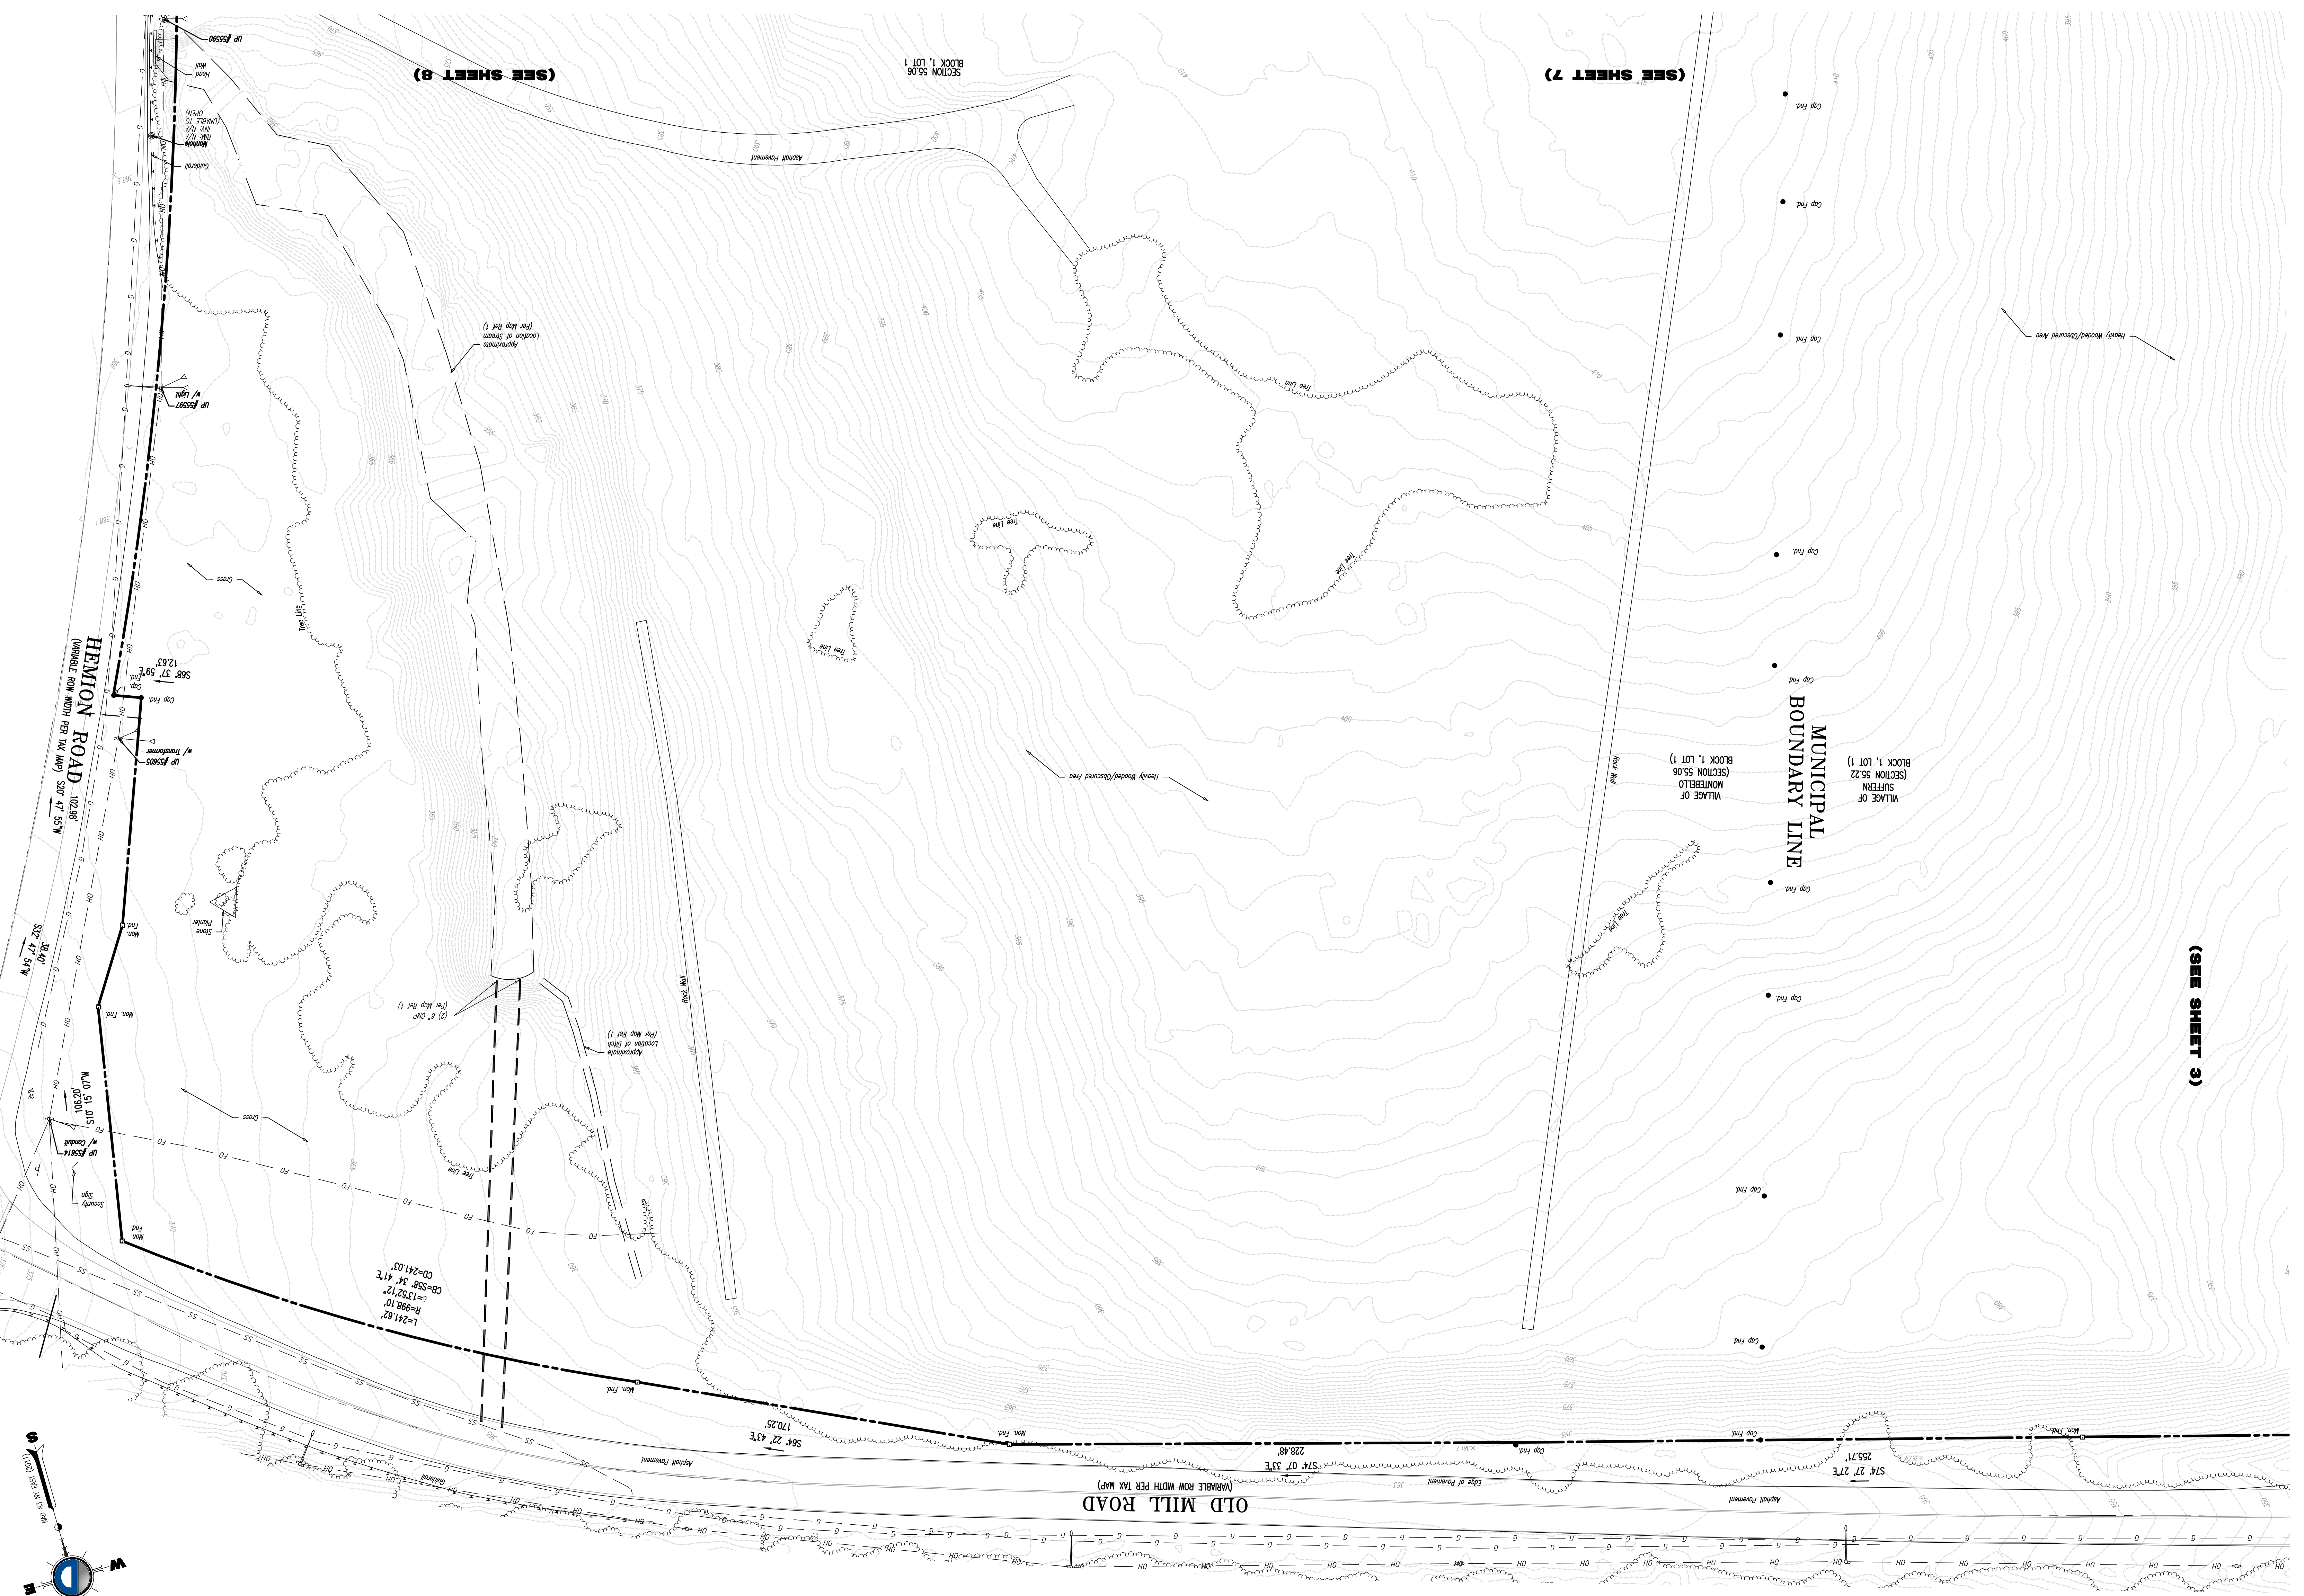




SHEET NO. 4	
PROJECT NO. 3709-99-004S	DATE 10/28/2021
<b>BOUNDARY &amp; TOPOGRAPHIC SURVEY</b>	
<b>PRELIMINARY</b>	
<b>RODOLFO PIERRI</b>	
<b>PRELIMINARY</b>	
<b>CRAIG BLACK</b>	
<b>PRELIMINARY</b>	
<b>BROOKFIELD PROPERTIES</b>	
<p>1904 Main Street Lake Como, NJ 07719        OFFICES CONVENIENTLY LOCATED AT:        Lakewood, NJ • 732.974.5521        T: 732.974.5520 F: 732.974.5521        www.dynamicsurvey.com</p>	
<p>1904 Main Street Lake Como, NJ 07719        ALTA MEASUREMENTS • FOUNDATION LOCATION        BOUNDARY &amp; TOPOGRAPHIC SURVEY • FINAL SURVEY        PHOTOGRAPHIC SURVEY • CONSTRUCTION STAKEOUT</p>	



<b>DYNAMIC</b>	<b>SURVEY</b>
<b>LLC</b>	<b>INC</b>



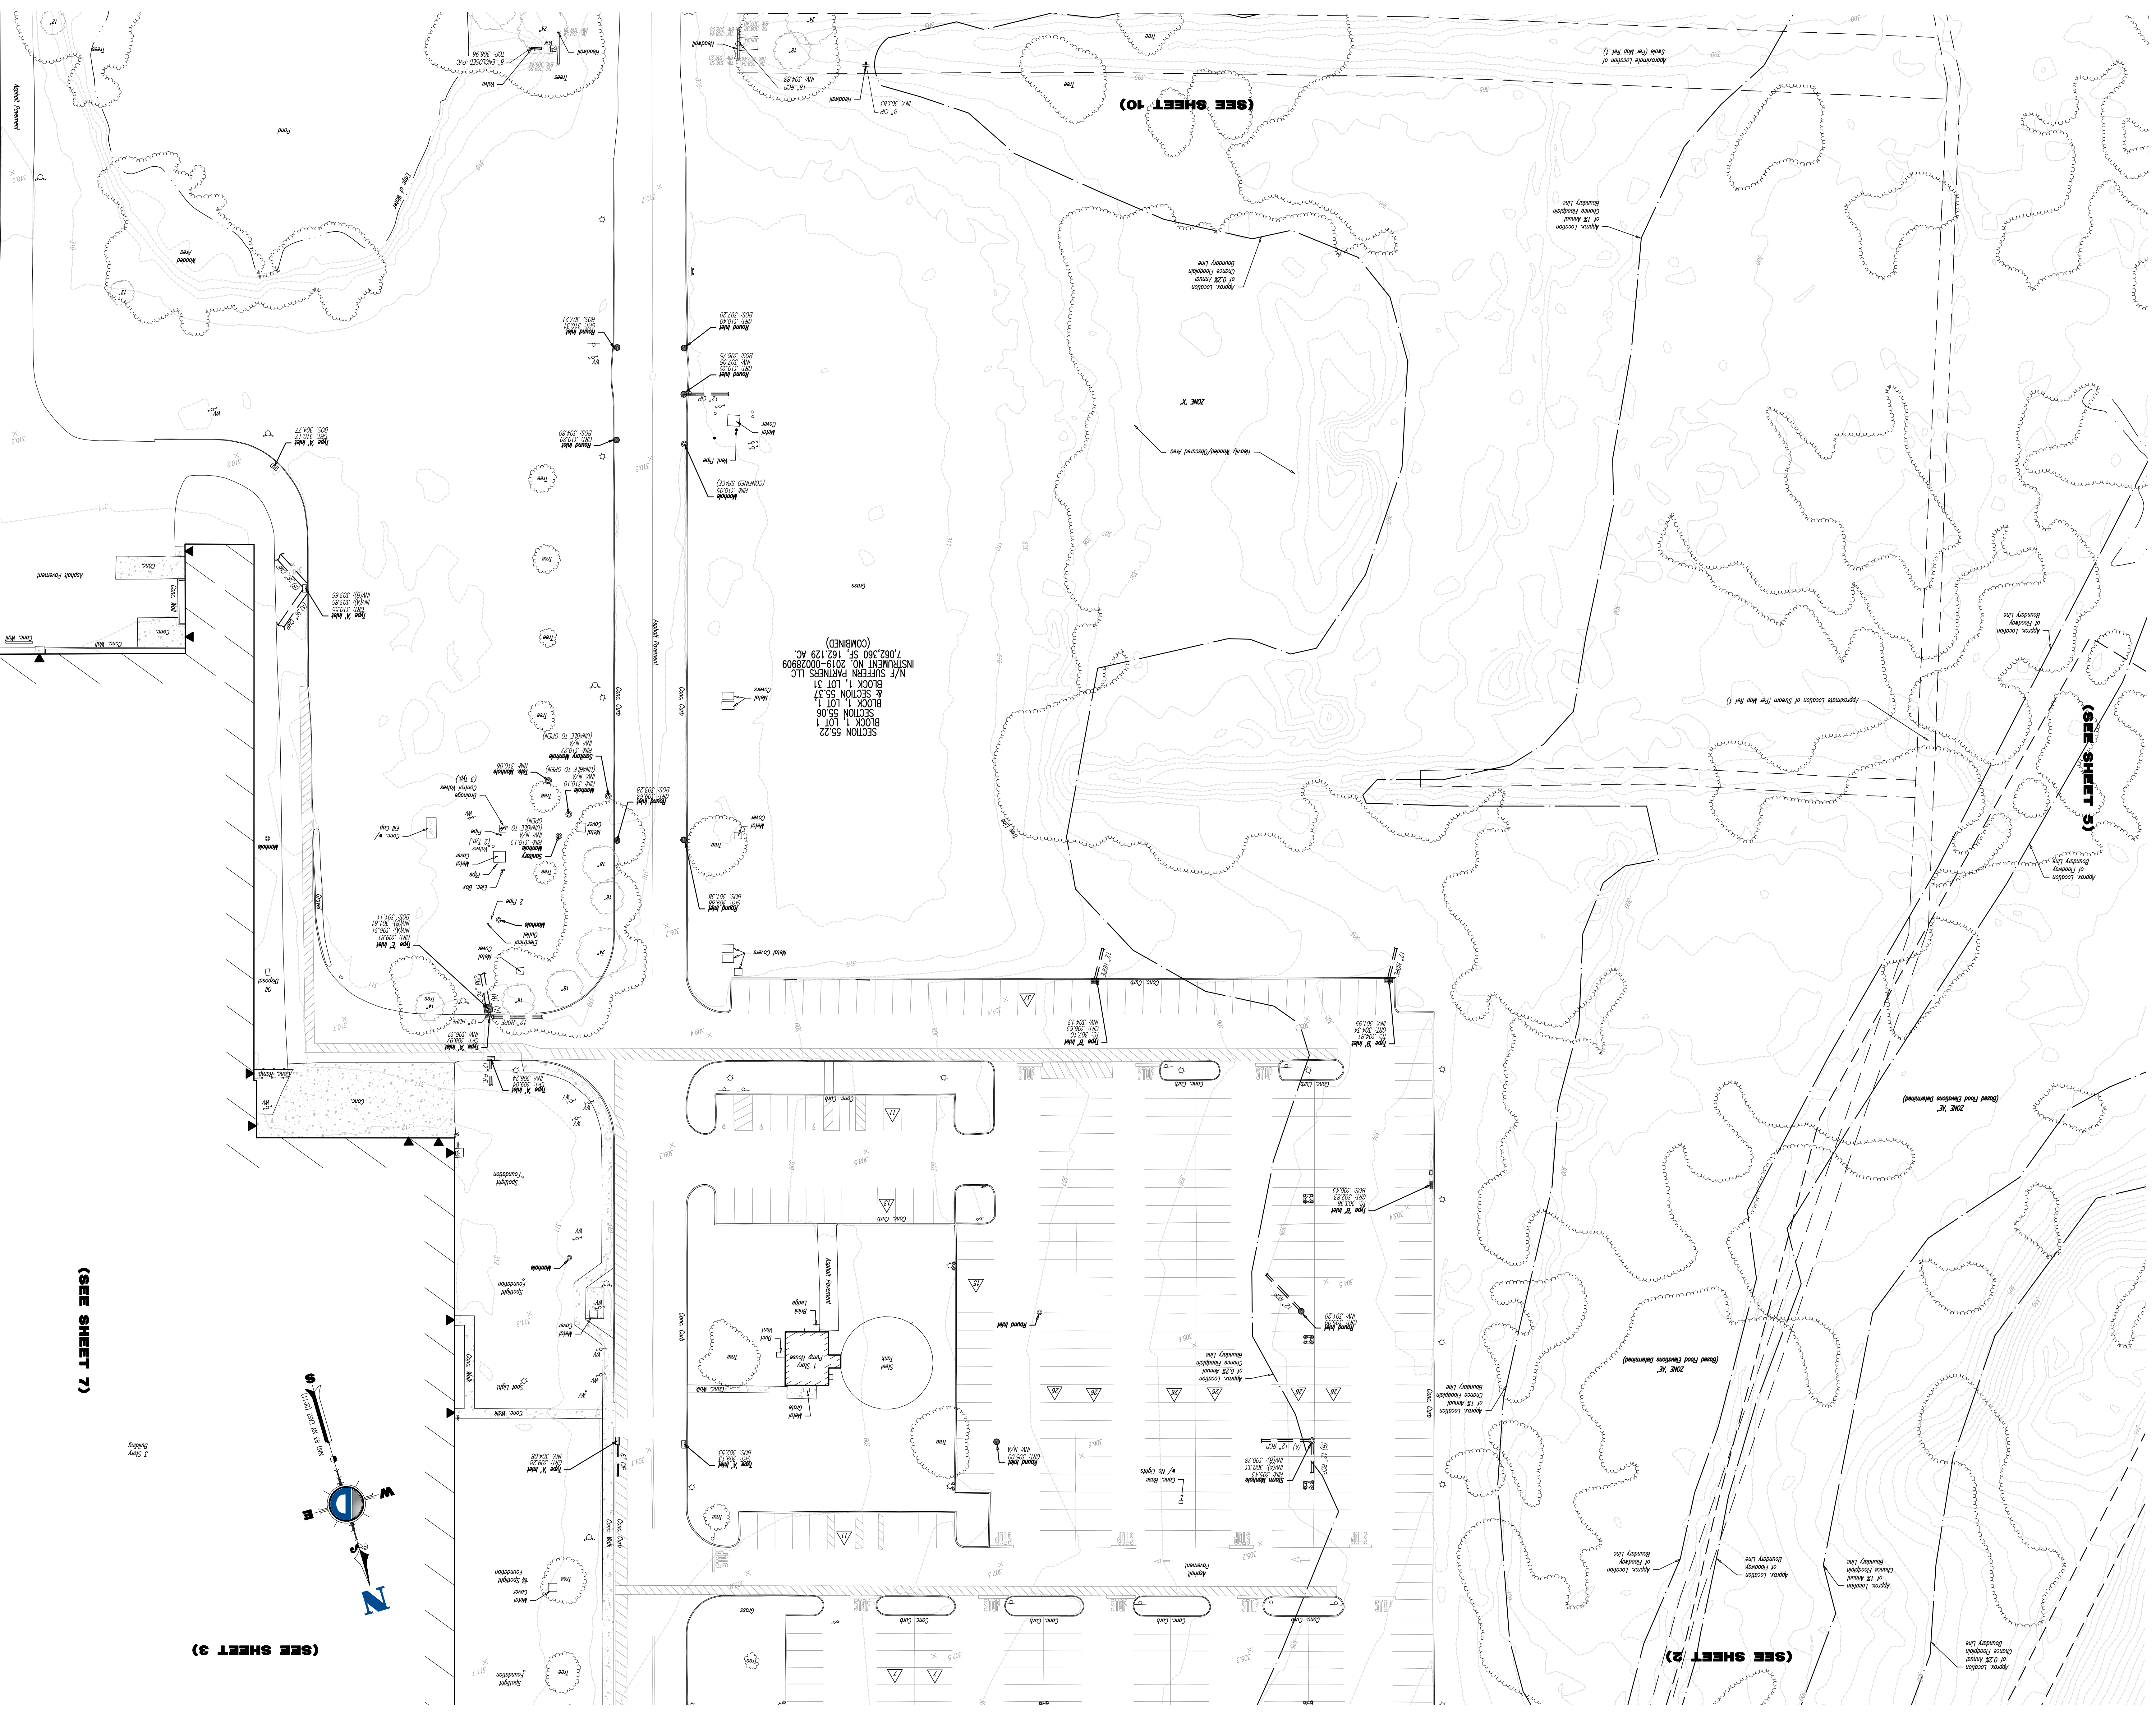

SHEET NO. **6**  
 PROJECT NO. 3709-99-004S 1"=30' 10/28/2021  
 TITLE: **BOUNDARY & TOPOGRAPHIC SURVEY**

**PRELIMINARY**  
**CRAIG BLACK**  
 PROFESSIONAL LAND SURVEYOR  
 NEW YORK LICENSE NO. 01113-01

**PRELIMINARY**  
**RODOLFO PIERRI**  
 PROFESSIONAL LAND SURVEYOR  
 NEW YORK LICENSE NO. 00677-01

**BROOKFIELD PROPERTIES**  
 SECTION 55.22 BLOCK 1 LOT 1 & SECTION 55.06 BLOCK 1 LOT 1

**DYNAMIC SURVEY, LLC**  
 1904 Main Street, Lake Como, NJ 07719  
 732.749.8780 | 732.749.8521  
 OFFICES CONVENIENTLY LOCATED IN:  
 www.dynasurvey.com

GRAPHIC SCALE  
 1" = 30 FT.

**SURVEY LEGEND:**  

REV.	DATE	COMMENTS

**DYNAMIC SURVEY, LLC**  
 1904 Main Street, Lake Como, NJ 07719  
 732.749.8780 | 732.749.8521


PROJECT NO. 3709-99-004S 1"=30' 10/28/2021  
 TITLE: **BOUNDARY & TOPOGRAPHIC SURVEY**









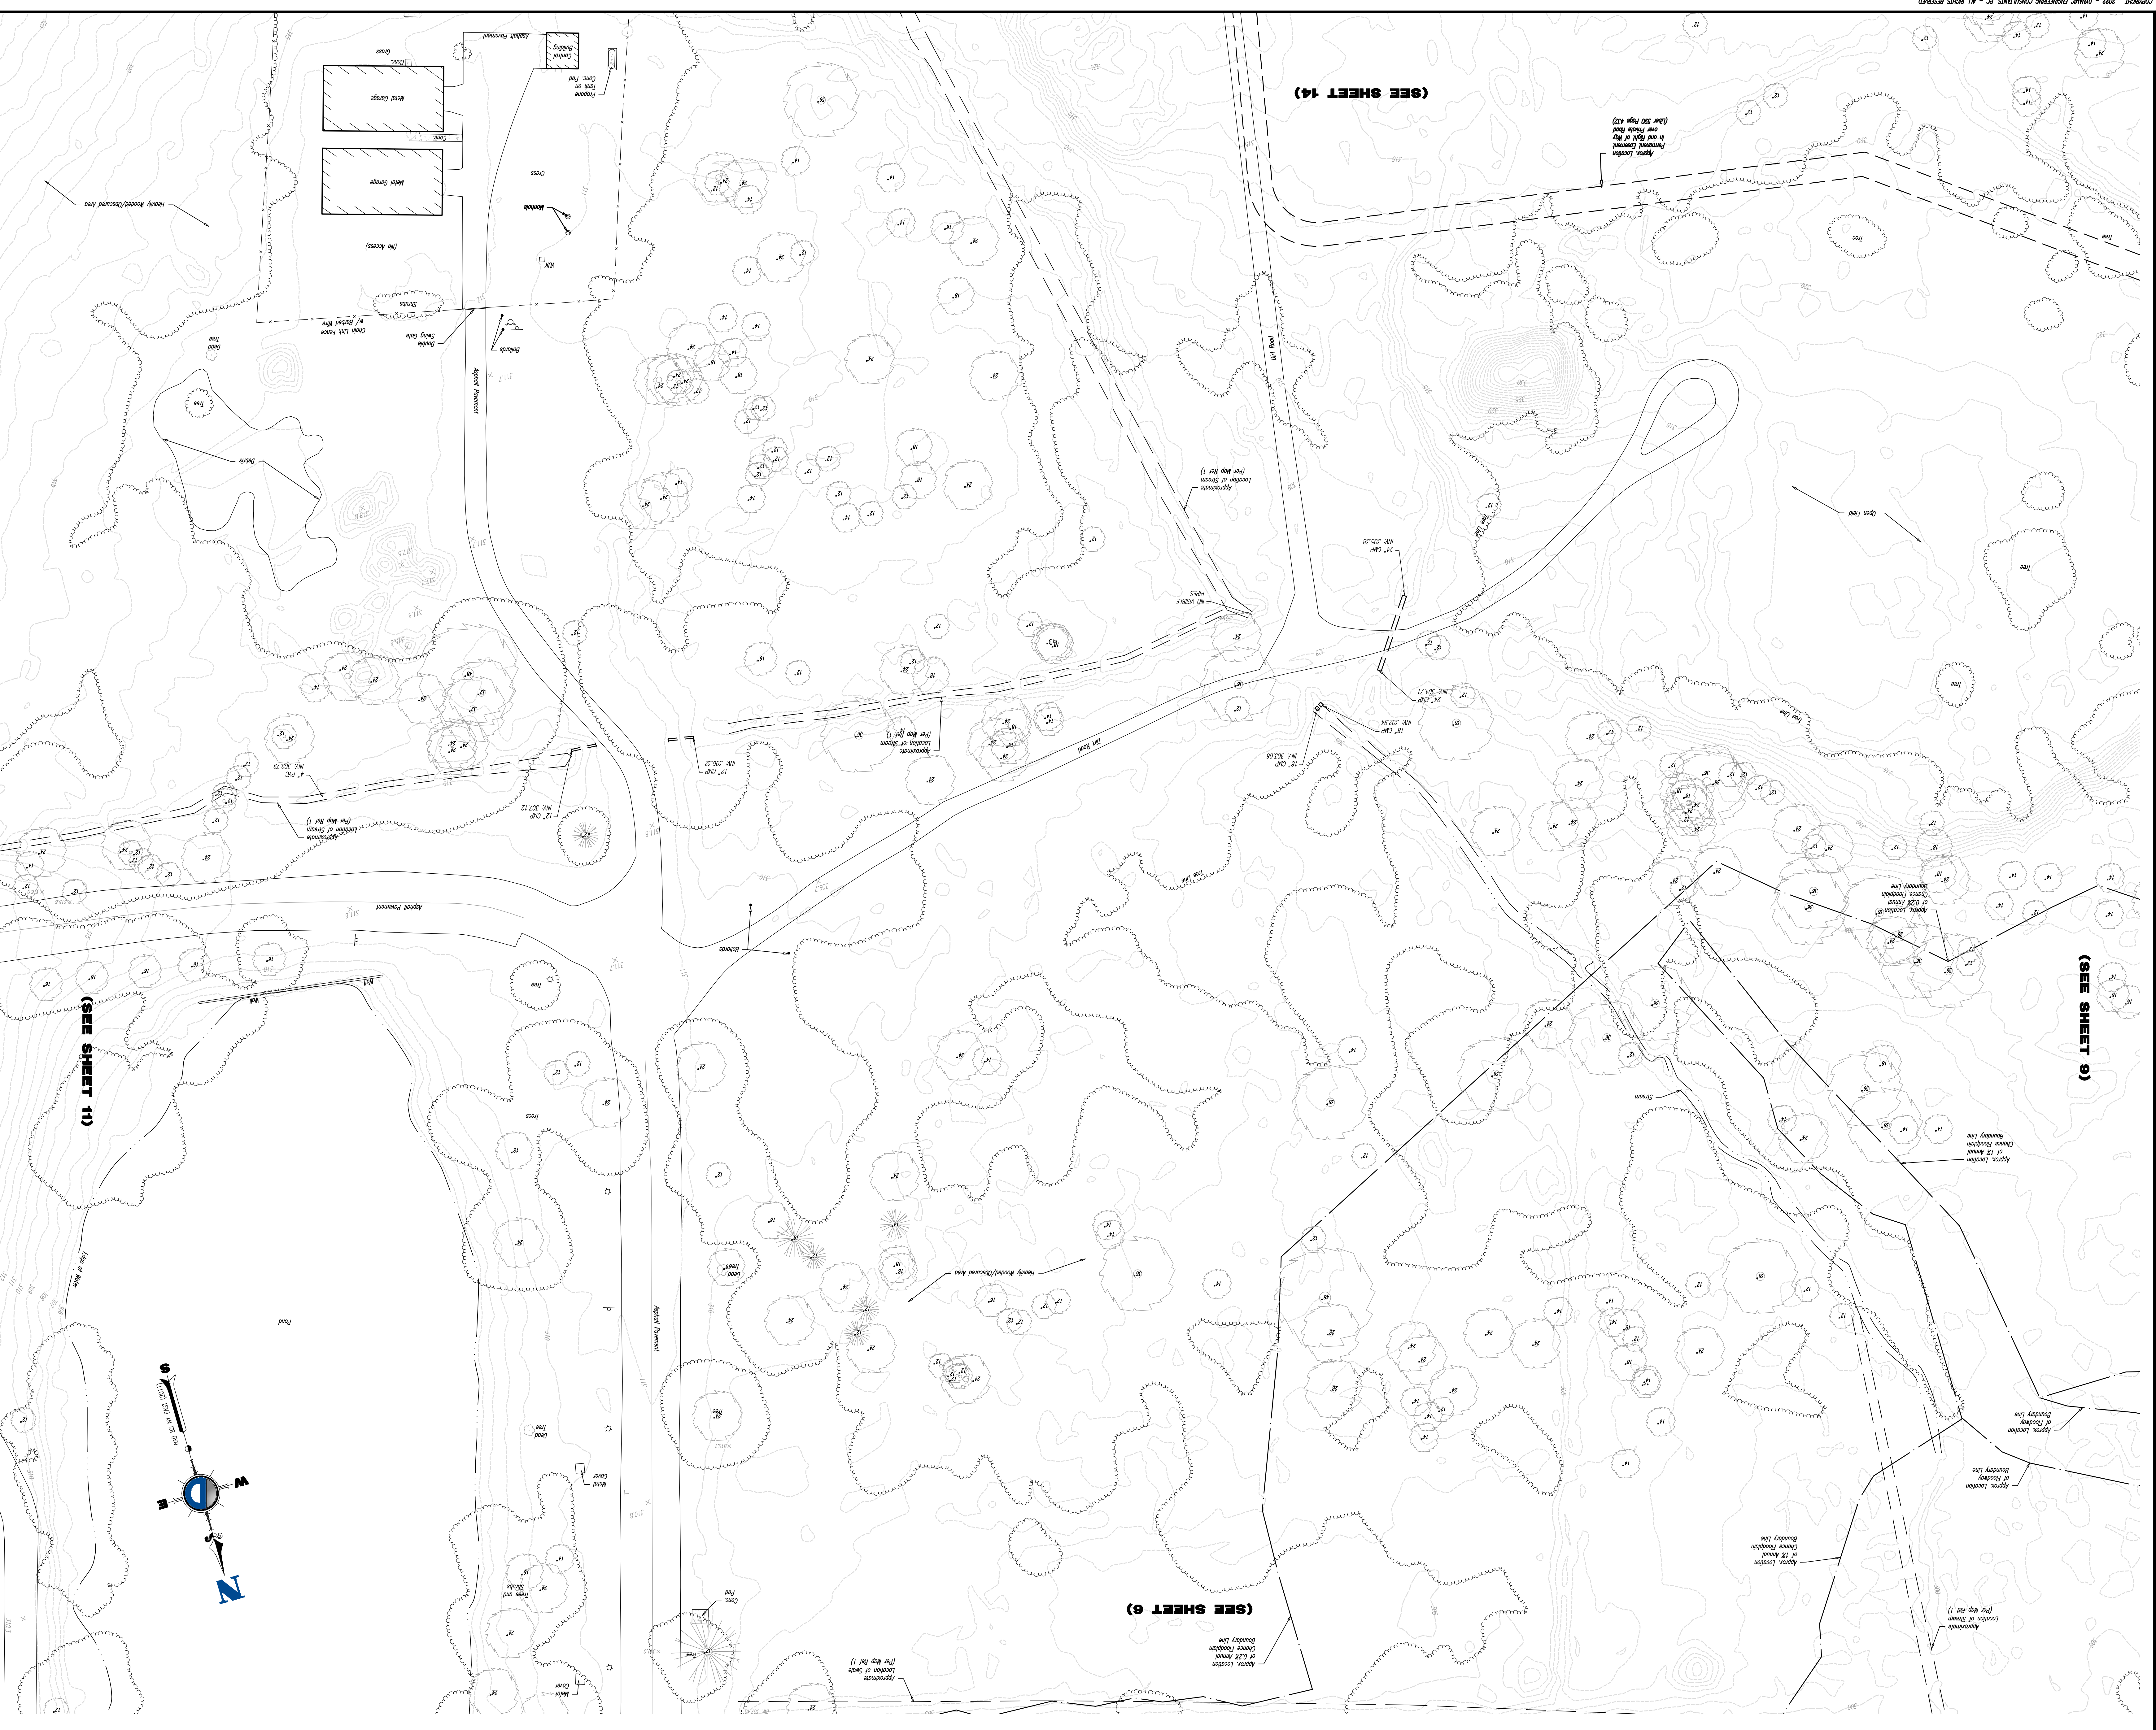

10

SHEET NO. 10 OF 14  
 DATE 10/28/2021  
 3709-99-004S 1"=30'  
 DYNAMIC SURVEY, LLC  
 1904 MAIN STREET LAKE COMO, NJ 07719  
 TEL: 732.749.8760 | FAX: 732.749.8521  
 www.dynamicsurvey.com

CRAIG BLACK  
 PROFESSIONAL LAND SURVEYOR  
 NEW YORK LICENSE NO. 051113-01

RODOLFO PIERRI  
 PROFESSIONAL LAND SURVEYOR  
 NEW YORK LICENSE NO. 060777-01

**BOUNDARY & TOPOGRAPHIC SURVEY**

BROOKFIELD PROPERTIES  
 SECTION 55.25 BLOCK 1, LOT 1 & SECTION 55.06 BLOCK 1, LOT 1  



SURVEY LEGEND:	
—	BOUNDARY LINE
REV.	DATE	COMMENTS

N  

**DYNAMIC**  
 SURVEY, LLC







14  
10/1/2021  
3709-99-0045  
1"=30'  
10/28/2021  
3709-99-0045  
SCALE  
DATE  
TIME  
PROJECT

BOUNDARY &  
TOPOGRAPHIC SURVEY  
RODOLFO PIERRI  
PRELIMINARY

PRELIMINARY  
PROFESSIONAL LAND SURVEYOR  
CRAIG BLACK

BROOKFIELD PROPERTIES  
SECTION 55.27 BLOCK 1, LOT 1 & SECTION 55.06 BLOCK 1, LOT 1  

DYNAMIC SURVEY, LLC  
1904 Main Street, Lake Como, NJ 07719  
Office: 732.749.8780 | Fax: 732.749.5521  
www.dynamicsurvey.com

BOUNDARY & TOPOGRAPHIC SURVEY • FINAL SURVEY  
HYDROGRAPHIC SURVEY • CONSTRUCTION STAKEOUT  
ALTA MENSURA RESEARCH & FOUNDATION LOCATION





**SURVEY LEGEND:**


**COMMENTS:**

NO.	DATE	COMMENTS

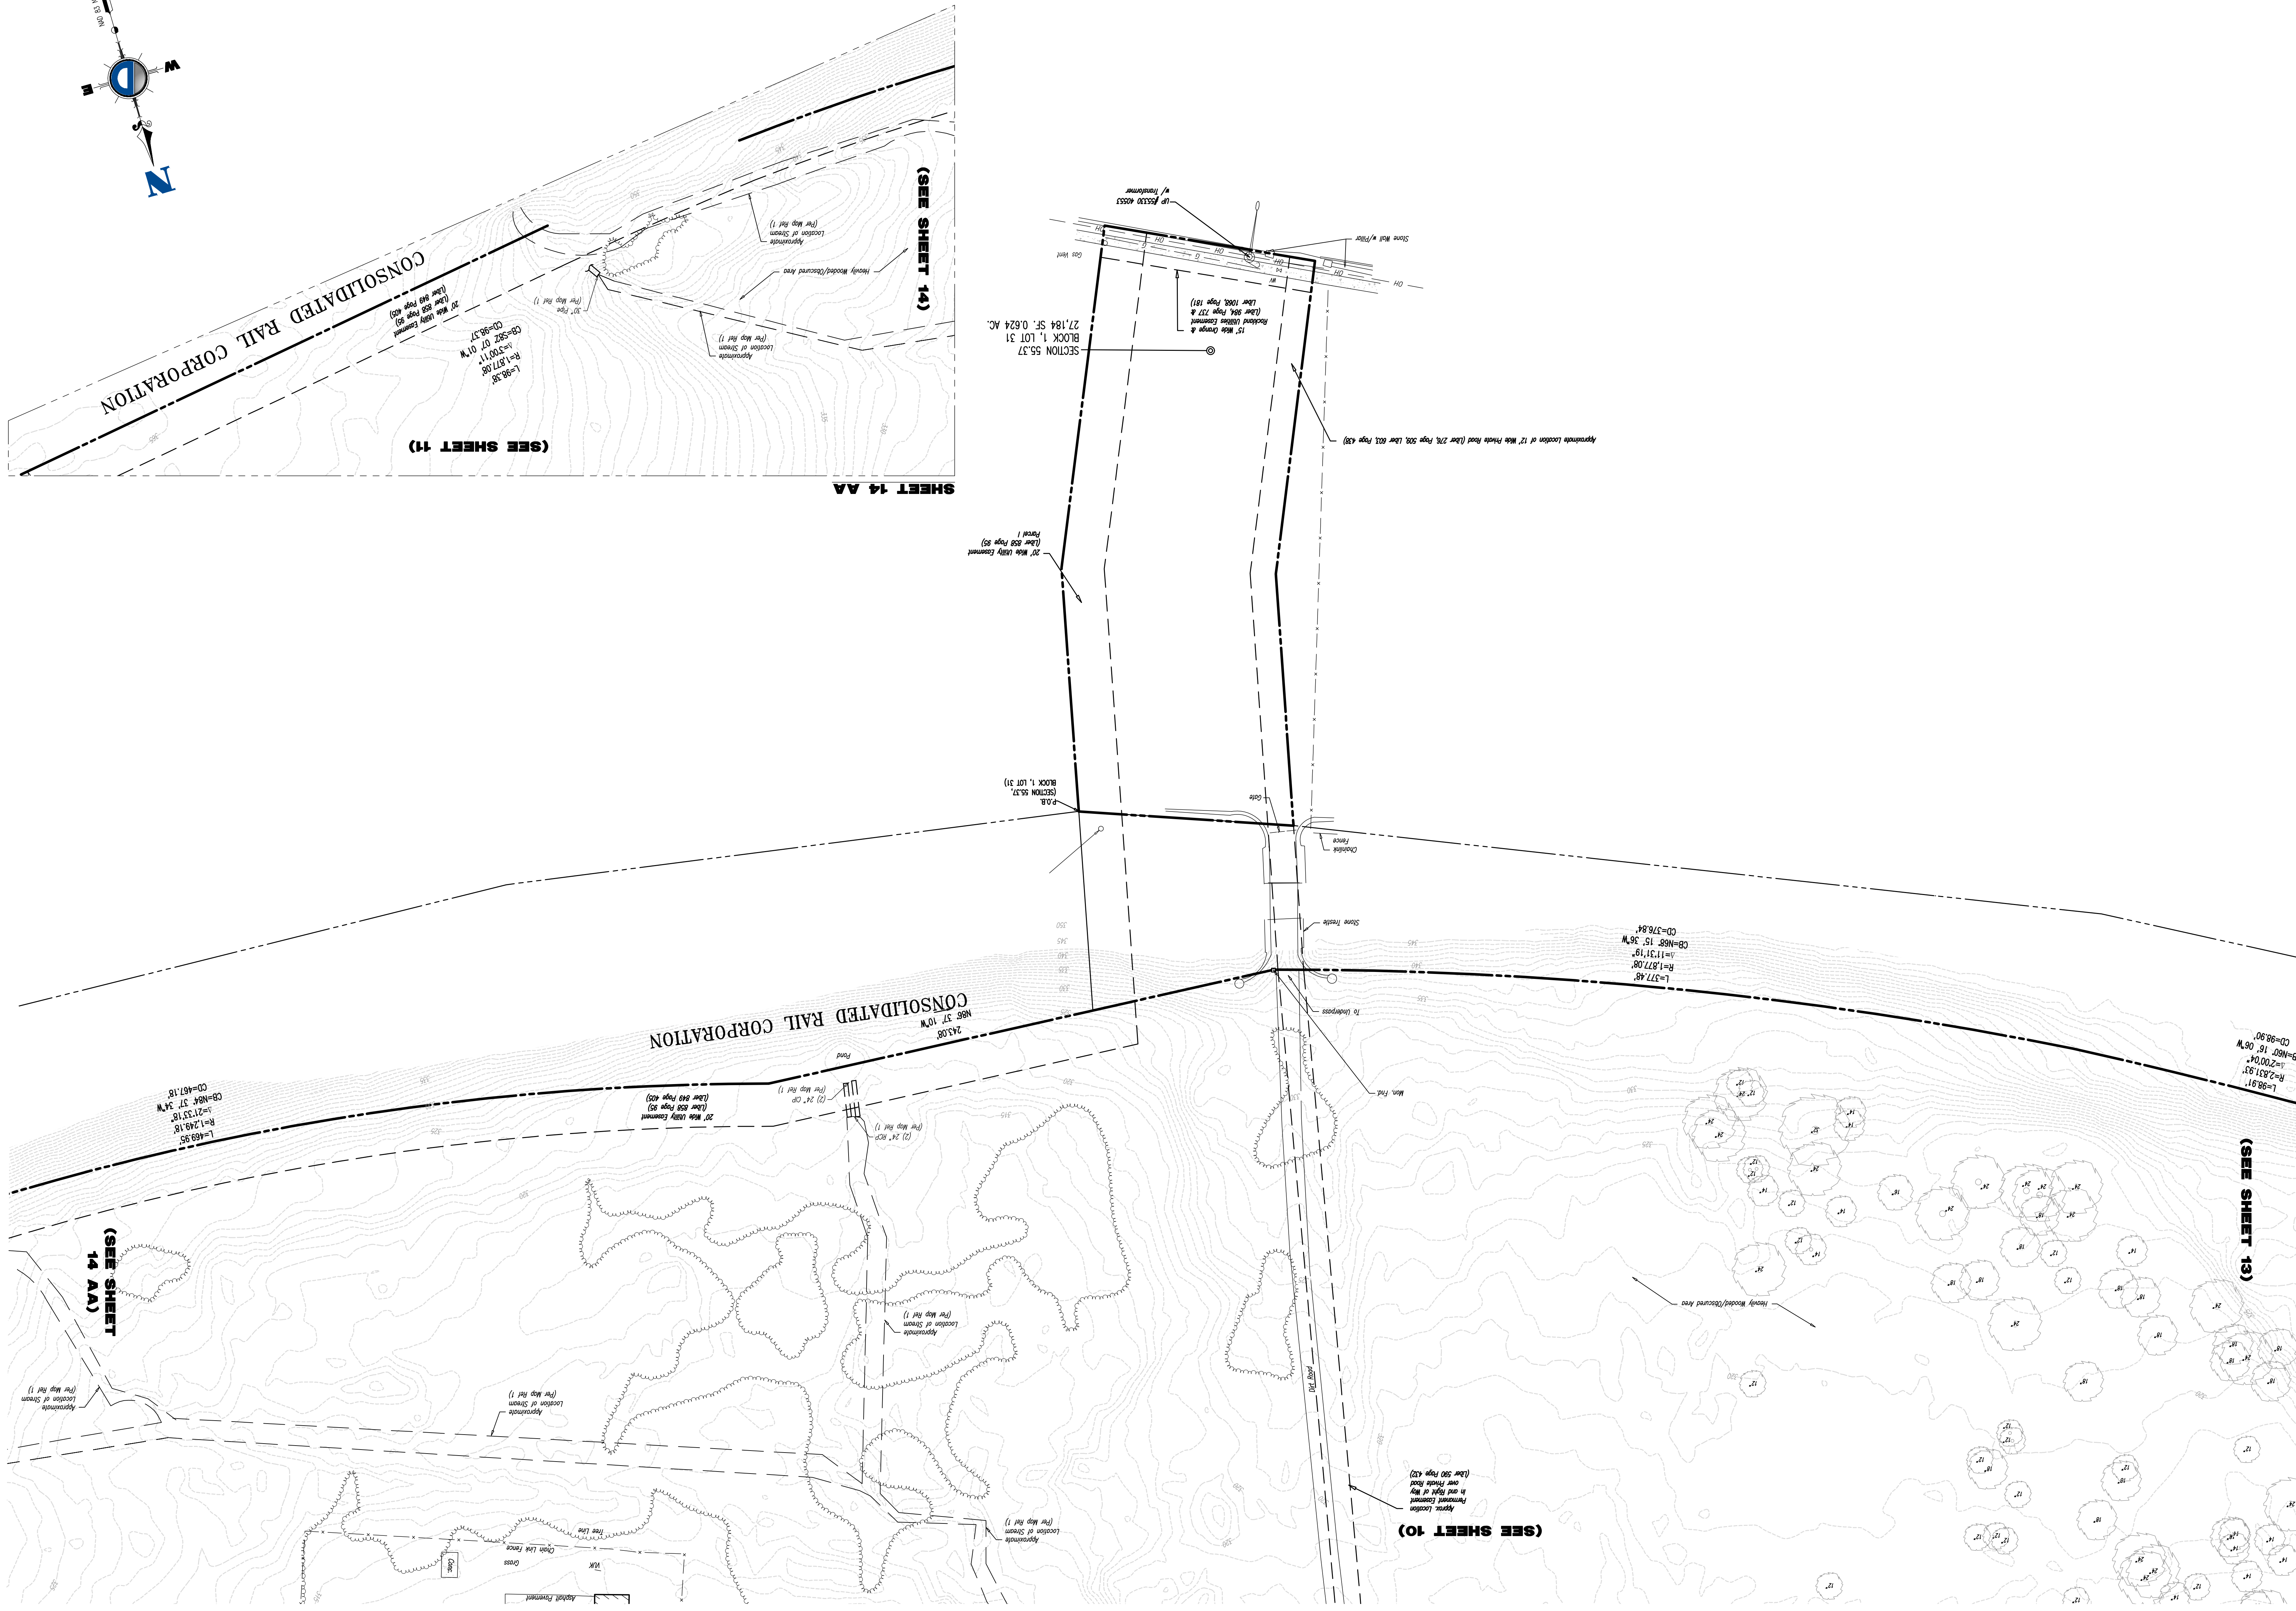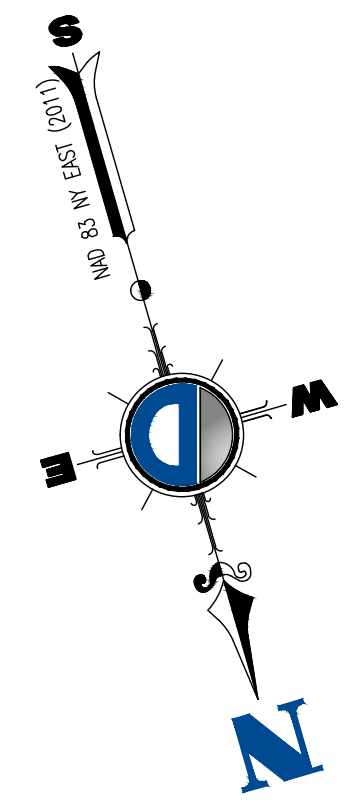

(SEE SHEET 14 AA)

(SEE SHEET 11)

(SEE SHEET 14)

SHEET 14 AA

(SEE SHEET 13)

(SEE SHEET 10)