

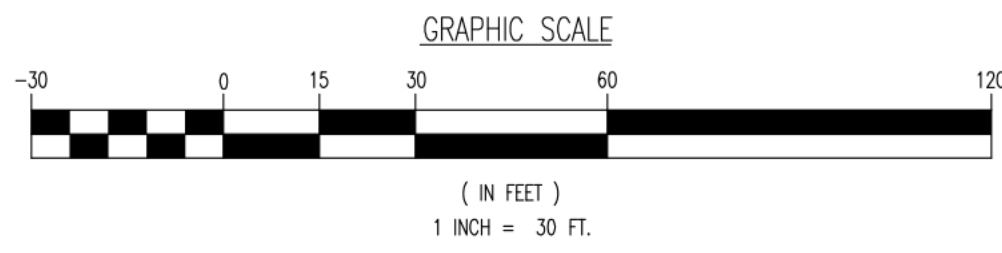



Plotted: 07/13/23 - 1:49 PM, By: kkkk, Product: Ver. 24.2a (LMS Tech), File: \\vepc.local\cadd\cadd\Projects\3709 Brookfield Properties\99-004 Suffern NY\Dwg\Exhibits (Misc)\2023-07-11 Site Profile Exhibits\370999004SLP.dwg, Dynamic-Brookfield-SuffernNY-SiteProfile1

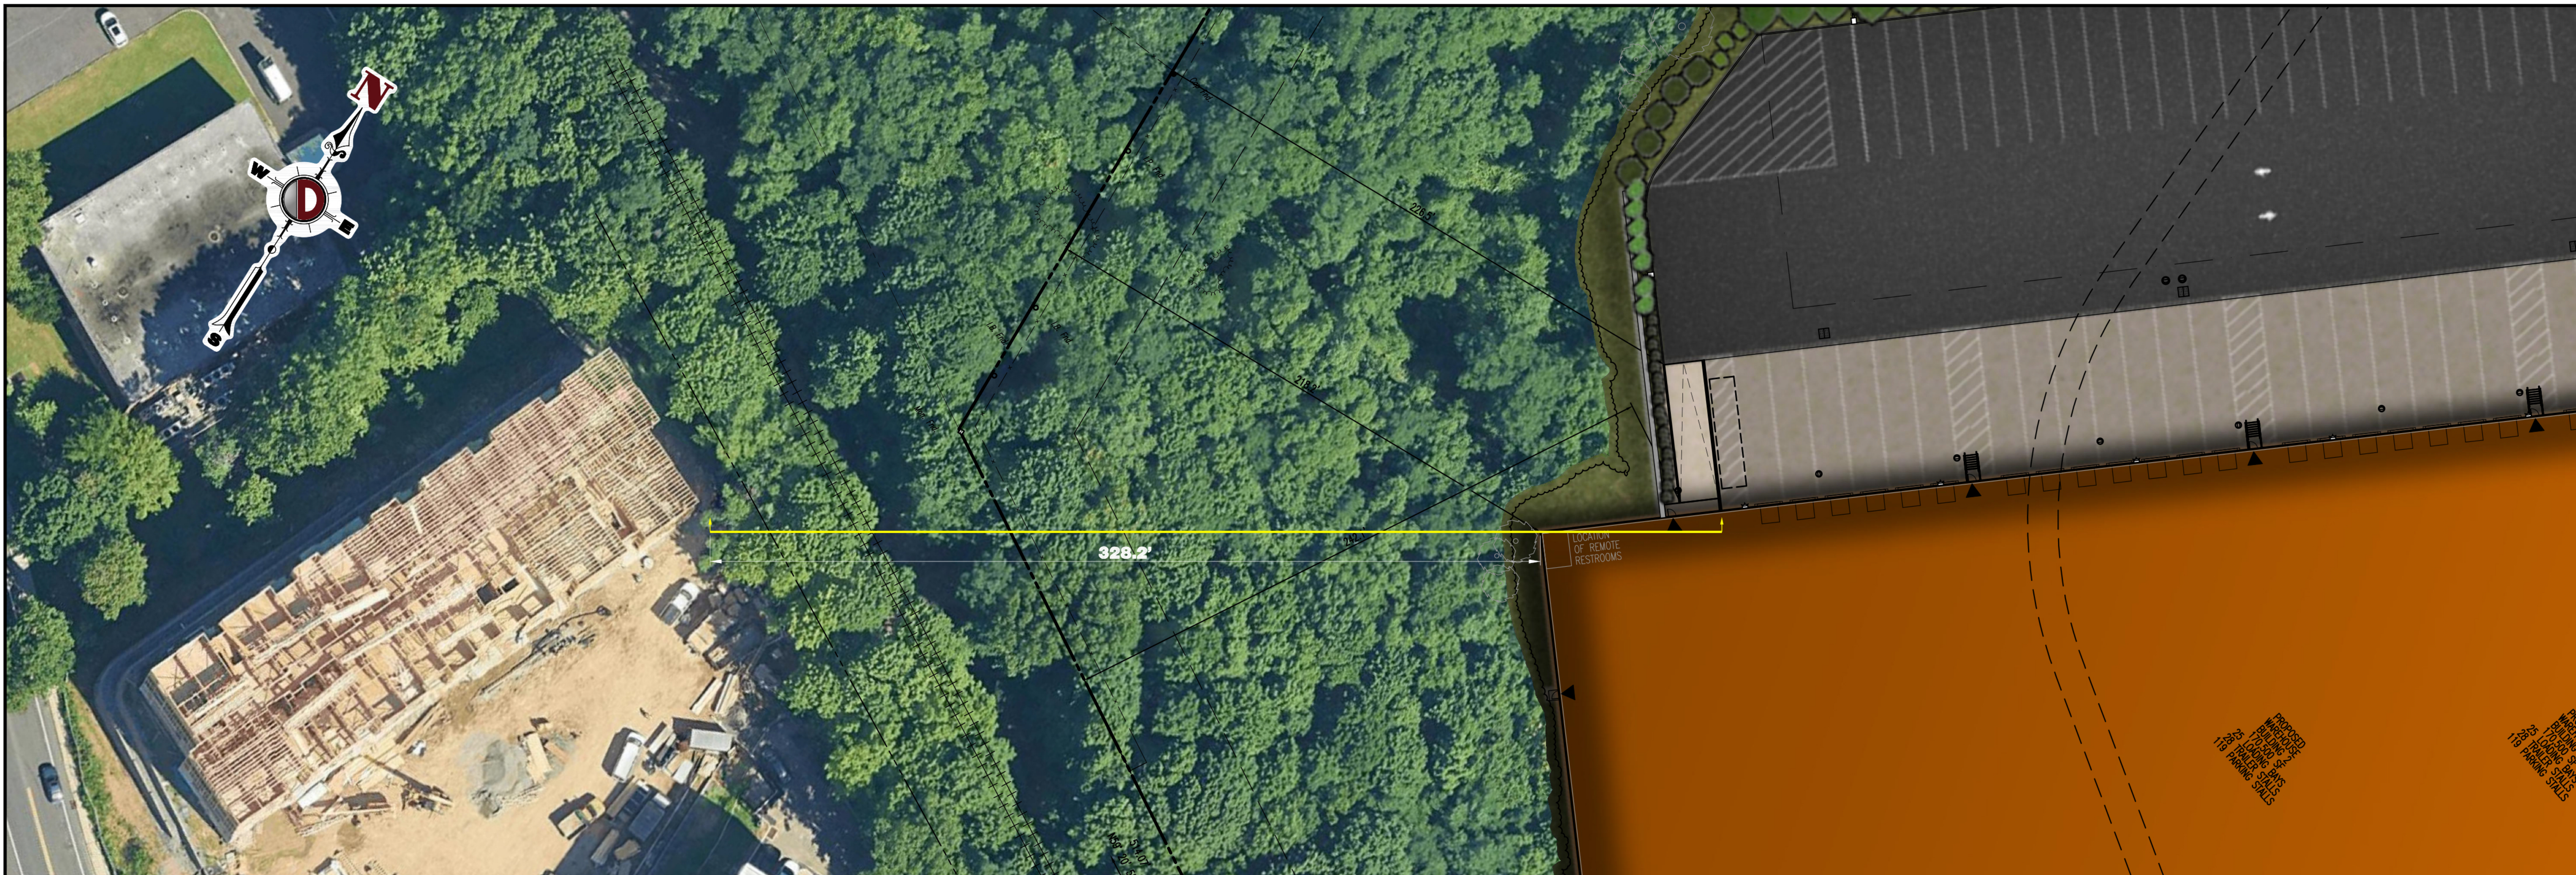

CROSS SECTION FROM NEW ANTRIM POINTE TO SOUTHWESTERN CORNER OF PROPOSED BUILDING 2

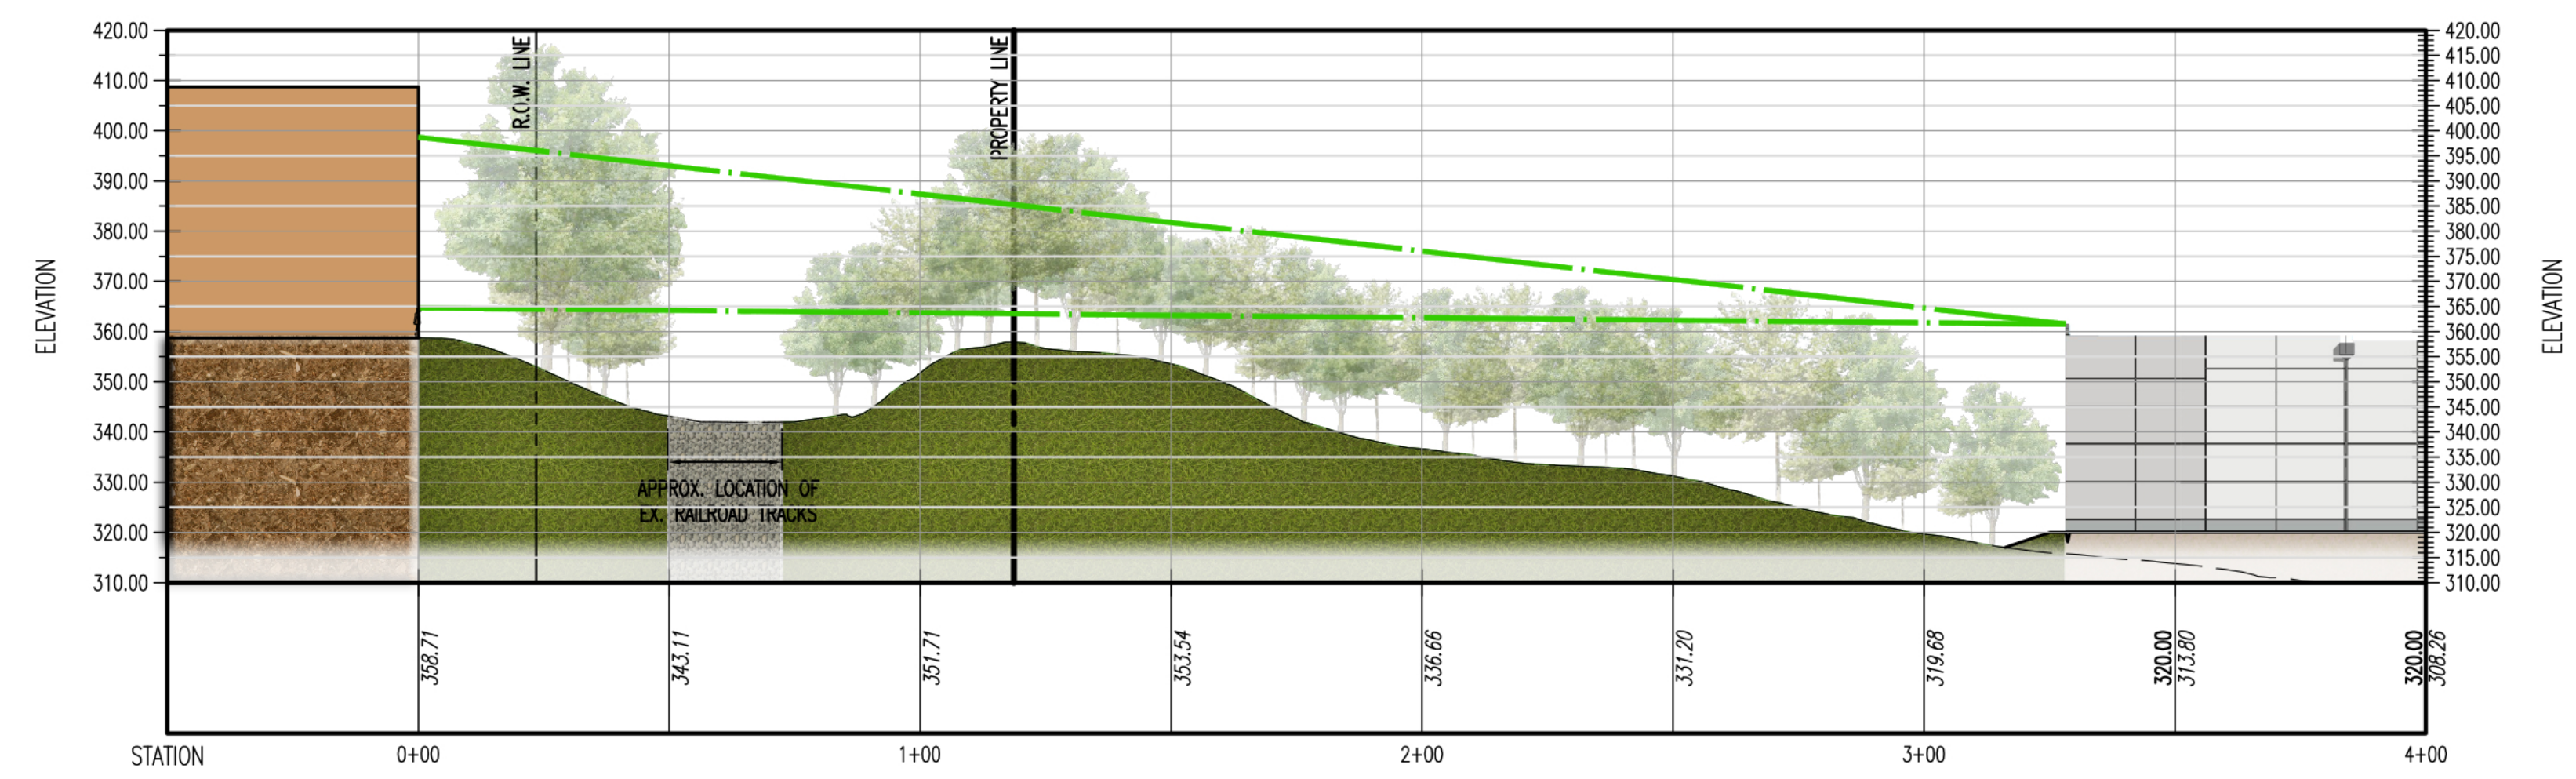

PROFILE VIEW OF SITE PROFILE 1
 HORIZONTAL SCALE: 1"=30'
 VERTICAL SCALE: 1"=30'

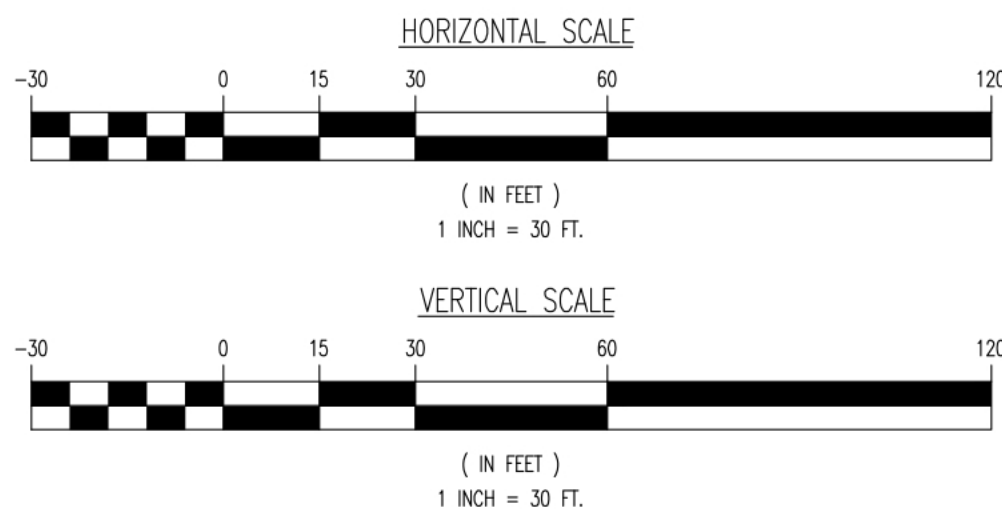

Rev.	Date	Comments	By

THIS PLAN SET IS FOR PERMITTING PURPOSES ONLY AND MAY NOT BE USED FOR CONSTRUCTION

DYNAMIC ENGINEERING
 LAND DEVELOPMENT CONSULTING • PERMITTING • GEOTECHNICAL • ENVIRONMENTAL • SURVEY • PLANNING & ZONING

Lake Como, New Jersey T: 732.974.0198 | Chester, New Jersey T: 908.879.9229 | Marlton, New Jersey T: 856.334.2000 | Newark, New Jersey T: 973.755.7200
 Torrs River, New Jersey T: 732.940.0718 | Allen, Texas T: 972.534.9100 | Austin, Texas T: 512.444.2444 | Houston, Texas T: 281.289.4800 | Denver, Florida T: 305.921.8070
 Newtown, Pennsylvania T: 484.885.0276 | Philadelphia, Pennsylvania T: 215.253.4888 | Bethlehem, Pennsylvania T: 610.598.4400 | Annapolis, Maryland T: 410.547.5000

1964 Main Street
 Lake Como, NJ 07719
 T: 732.974.0198
 F: 732.974.3521
 www.dynamicoc.com

TITLE: SITE PROFILE EXHIBIT 1

PROJECT: IV2 ROCKLAND LOGISTICS, LLC PROPOSED INDUSTRIAL PARK AT 25 OLD MILL ROAD SECTION 55.22, BLOCK 1, LOT 1; SECTION 55.37, BLOCK 1, LOT 31 OLD MILL ROAD AND HEMION ROAD (CR 93) VILLAGE OF SUFFERN, ROCKLAND COUNTY, NEW YORK	JOB No: 3709-99-004	DATE: 07/12/2023
DESIGNED BY: KTK	CHECKED BY: JMS	SCALE: (H) 1"=30' (V) 1"=30'
CHECKED BY: JMS	DESIGNED BY: JMS	SHEET No: 1
CHECKED BY: -	DESIGNED BY: -	OF 4

JOHN A. PALUS

PROFESSIONAL ENGINEER
NEW YORK LICENSE No. 087502



JOSHUA M. SEWALD

PROFESSIONAL ENGINEER
NEW JERSEY LICENSE No. 52908


811 PROTECT YOURSELF

ALL STATES REQUIRE NOTIFICATION OF
UNDERGROUND UTILITIES BEFORE ANY
EXCAVATION OR DRILLING. IT IS YOUR
RESPONSIBILITY TO OBTAIN THE SERVICE
OFFICE NUMBERS IN YOUR STATE.
FOR STATE SPECIFIC DIRECT PHONE NUMBERS VISIT:
WWW.CALL811.COM


Plotted: 07/13/23 - 1:58 PM, By: kkkk, Product: Ver. 24.2a (LMS Tech) File: \\vepc.local\cadd\projects\3709 Brookfield Properties\99-004 Suffern NY\Dwg\Exhibits (Misc)\2023-07-11 Site Profile Exhibits\370999004SLP0.dwg, -----> Dynamic-Brookfield-SuffernNY-SiteProfile2

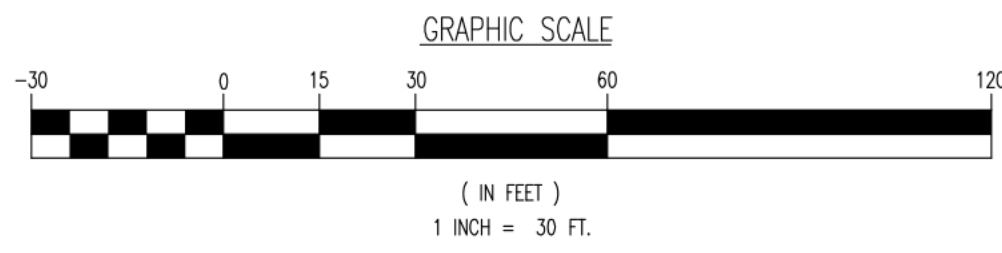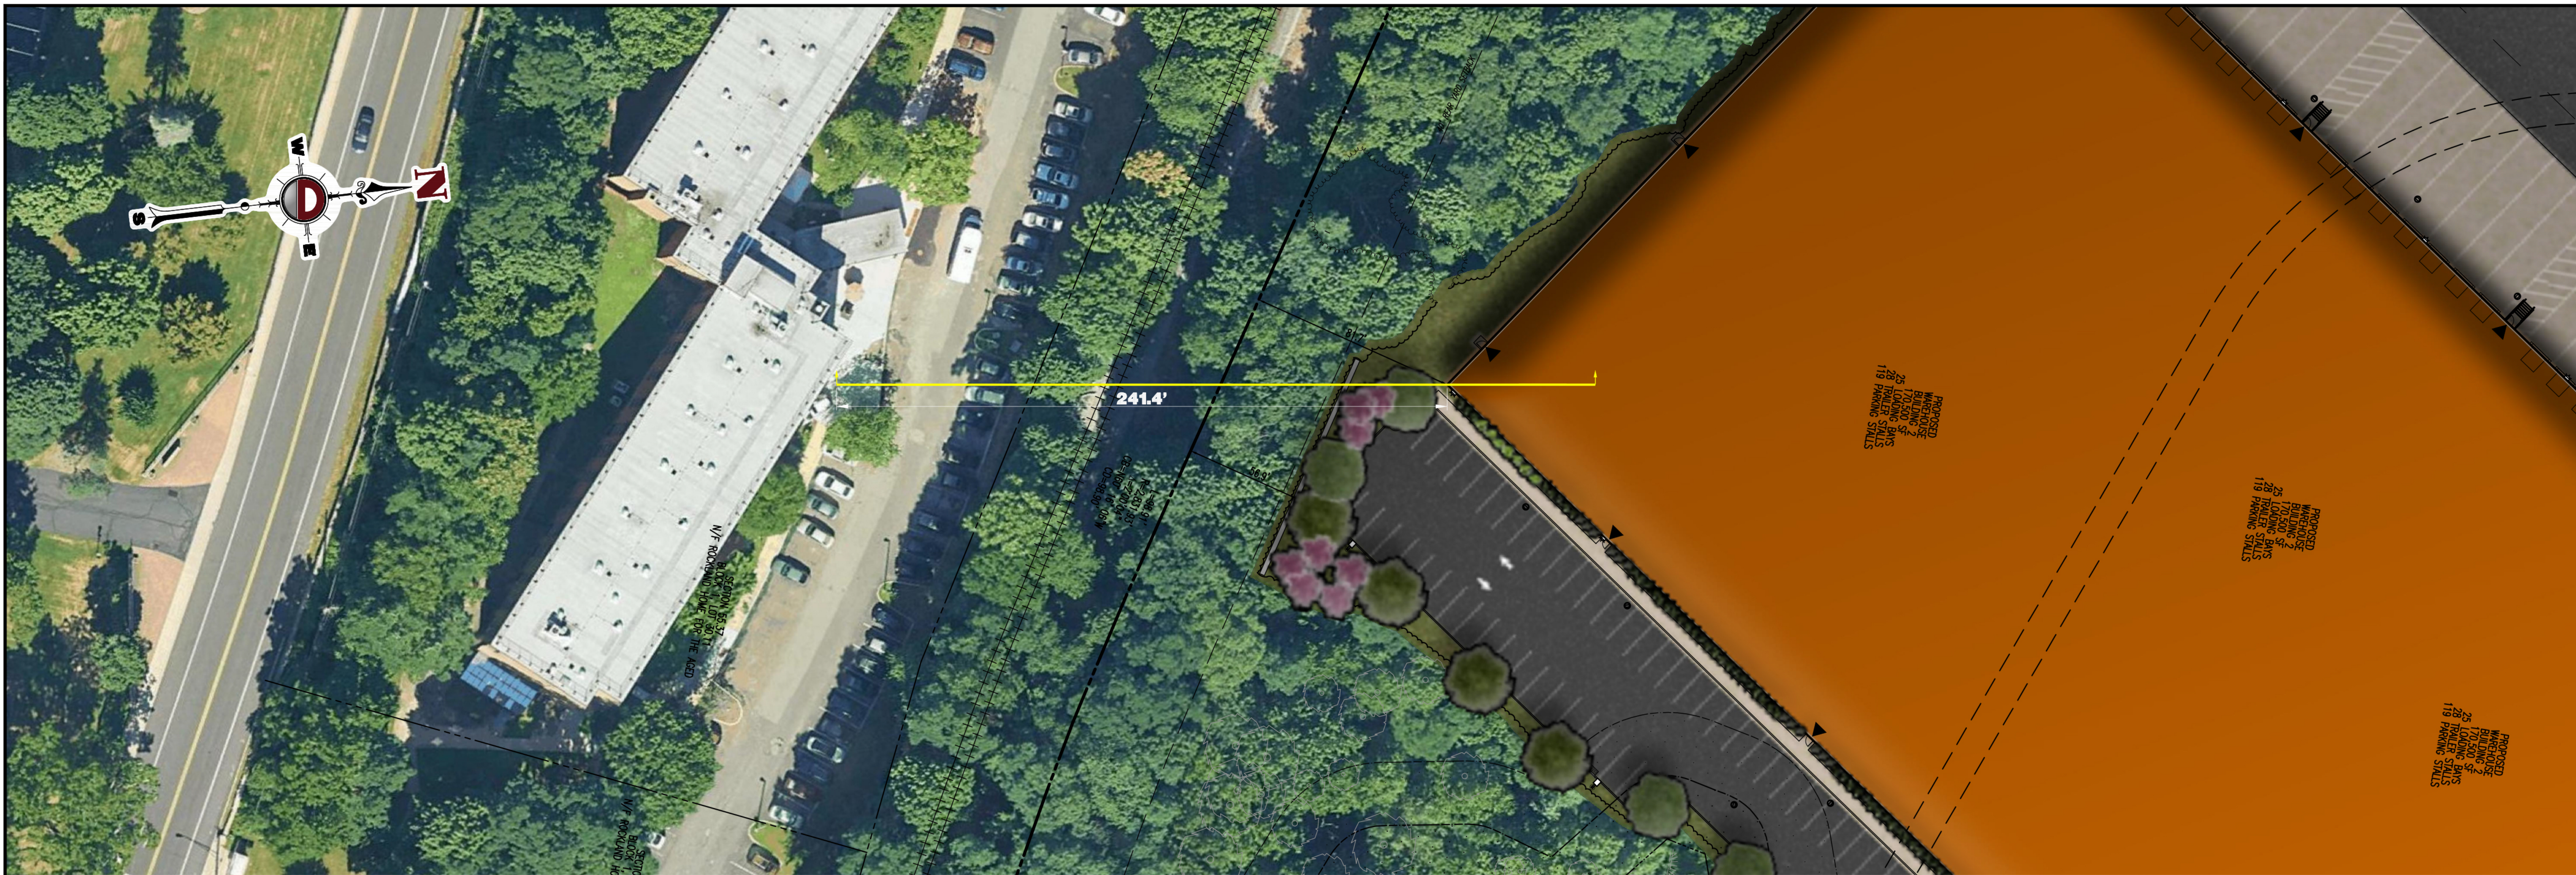

CROSS SECTION FROM ESTHER GITLOW TOWERS TO SOUTHEASTERN CORNER OF PROPOSED BUILDING 2

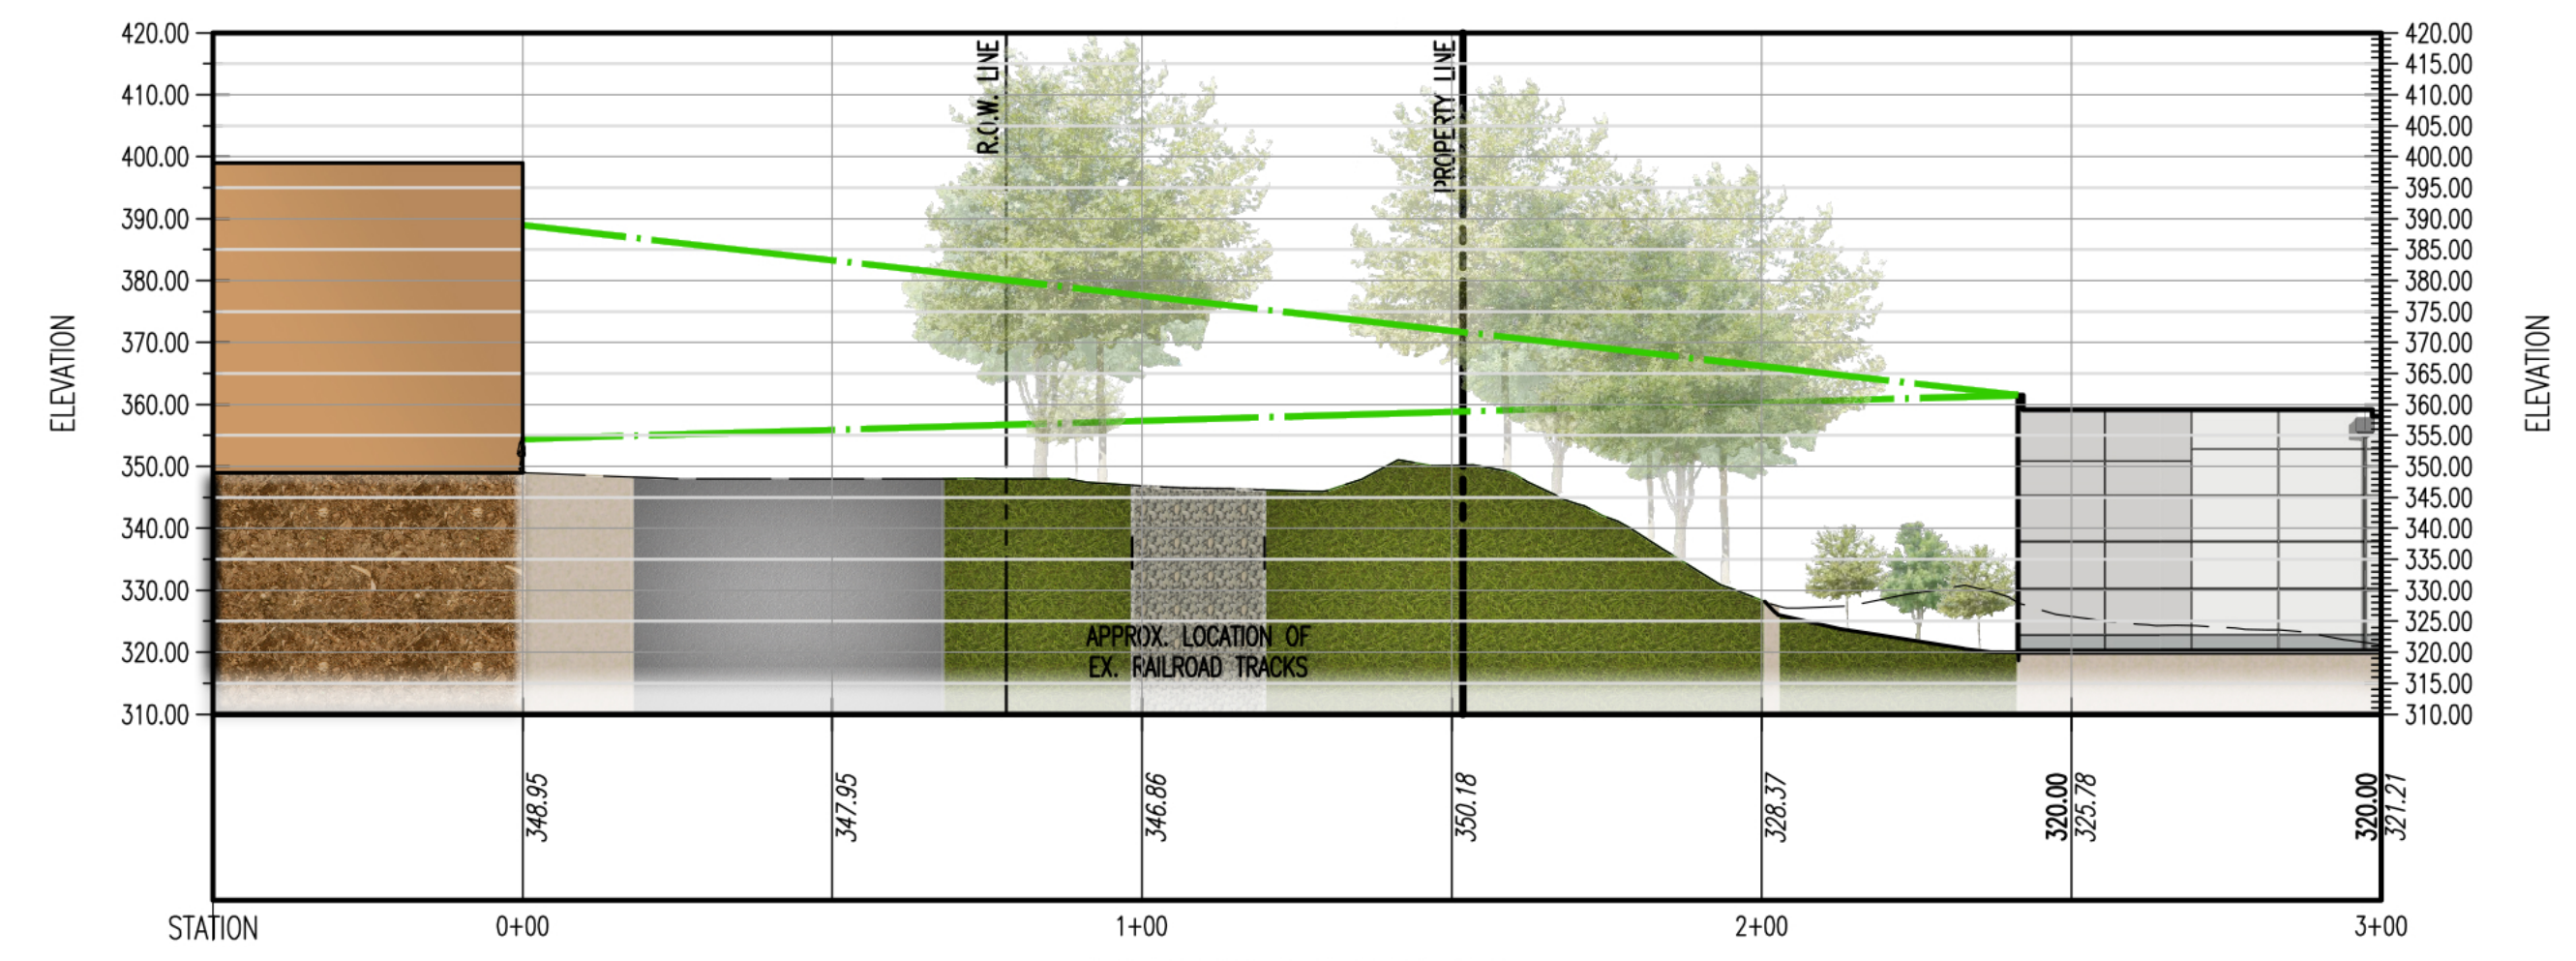

PROFILE VIEW OF SITE PROFILE 2
 HORIZONTAL SCALE: 1"=30'
 VERTICAL SCALE: 1"=30'

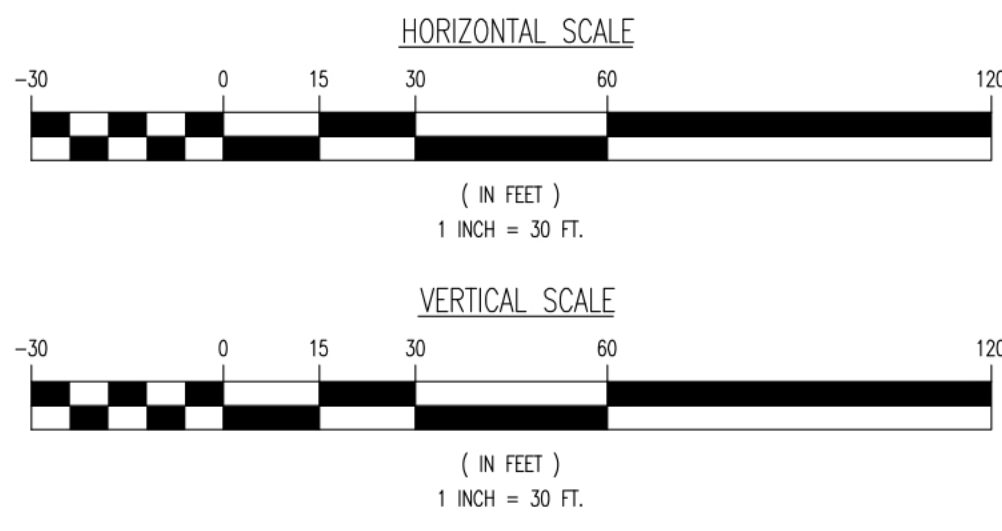

THIS PLAN SET IS FOR PERMITTING PURPOSES ONLY AND MAY NOT BE USED FOR CONSTRUCTION

LAND DEVELOPMENT CONSULTING • PERMITTING • GEOTECHNICAL • ENVIRONMENTAL • SURVEY • PLANNING & ZONING

1964 Main Street
 Lake Como, NJ 07719
 T: 973.974.0198 F: 973.974.3521
 www.dynamicoc.com

PROJECT: **IV2 ROCKLAND LOGISTICS, LLC**
PROPOSED INDUSTRIAL PARK AT 25 OLD MILL ROAD
 SECTION 55.22 BLOCK 1, LOT 1; SECTION 55.37, BLOCK 1, LOT 31
 OLD MILL ROAD AND HEMION ROAD (CR 93)
 VILLAGE OF SUFFERN, ROCKLAND COUNTY, NEW YORK

JOB No: 3709-99-004
 DATE: 07/12/2023

DESIGNED BY: KTK
 CHECKED BY: JMS

SCALE: (H) 1"=30'
 (V) 1"=30'



SHEET No: **2**
 OF 4

JOHN A. PALUS
 PROFESSIONAL ENGINEER
 NEW YORK LICENSE No. 087502


JOSHUA M. SEWALD
 PROFESSIONAL ENGINEER
 NEW JERSEY LICENSE No. 52908

PROTECT YOURSELF
 ALL STATES REQUIRE VERIFICATION OF LICENSED PERSONNEL BY AN OTHER PROFESSIONAL ENGINEER OR ARCHITECT BEFORE ANY COMMENCEMENT OF WORK.
 FOR STATE SPECIFIC DIRECT PHONE NUMBERS VISIT: WWW.CALL811.COM


Plotted: 07/13/23 - 2:08 PM, By: kkkk, Product: Ver. 24.2a (LMS Tech), File: \\vepc.local\cadd\cadd\Projects\3709 Brookfield Properties\99-004 Suffern NY\DWG\Exhibits (Misc)\2023-07-11 Site Profile Exhibits\370999004SLP.dwg, ---> Dynamic-Brookfield-SuffernNY-SiteProfile3

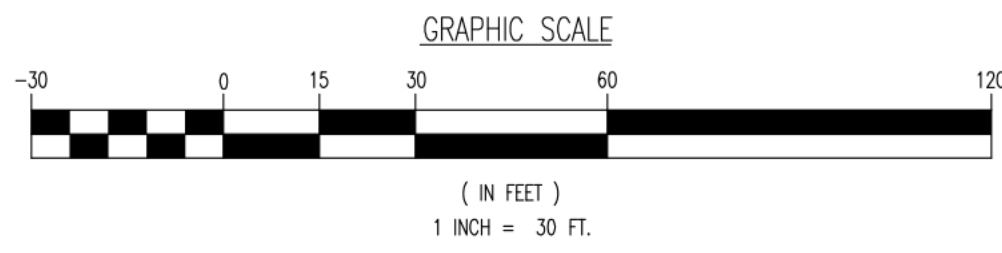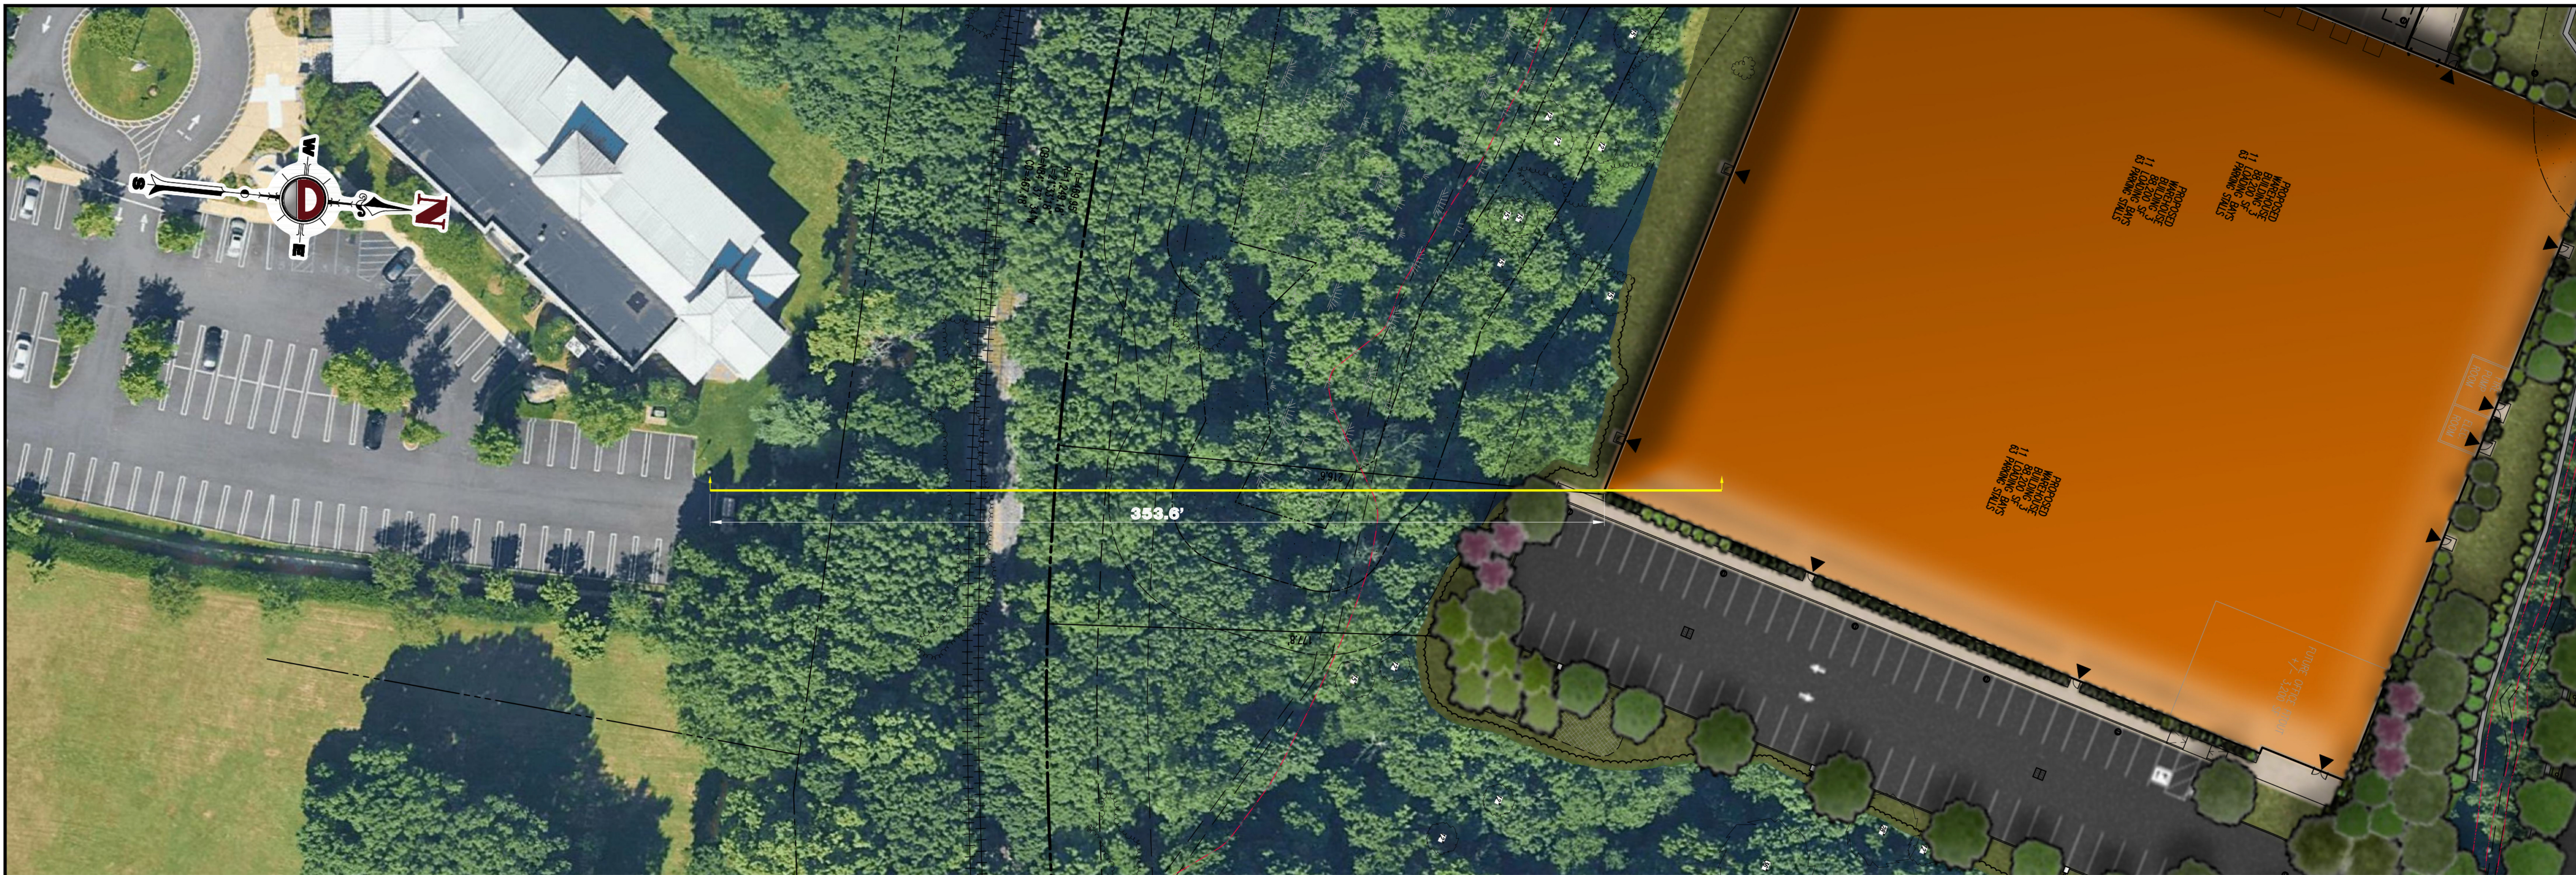

CROSS SECTION FROM SUFFERN FREE LIBRARY TO SOUTHEASTERN CORNER OF PROPOSED BUILDING 3

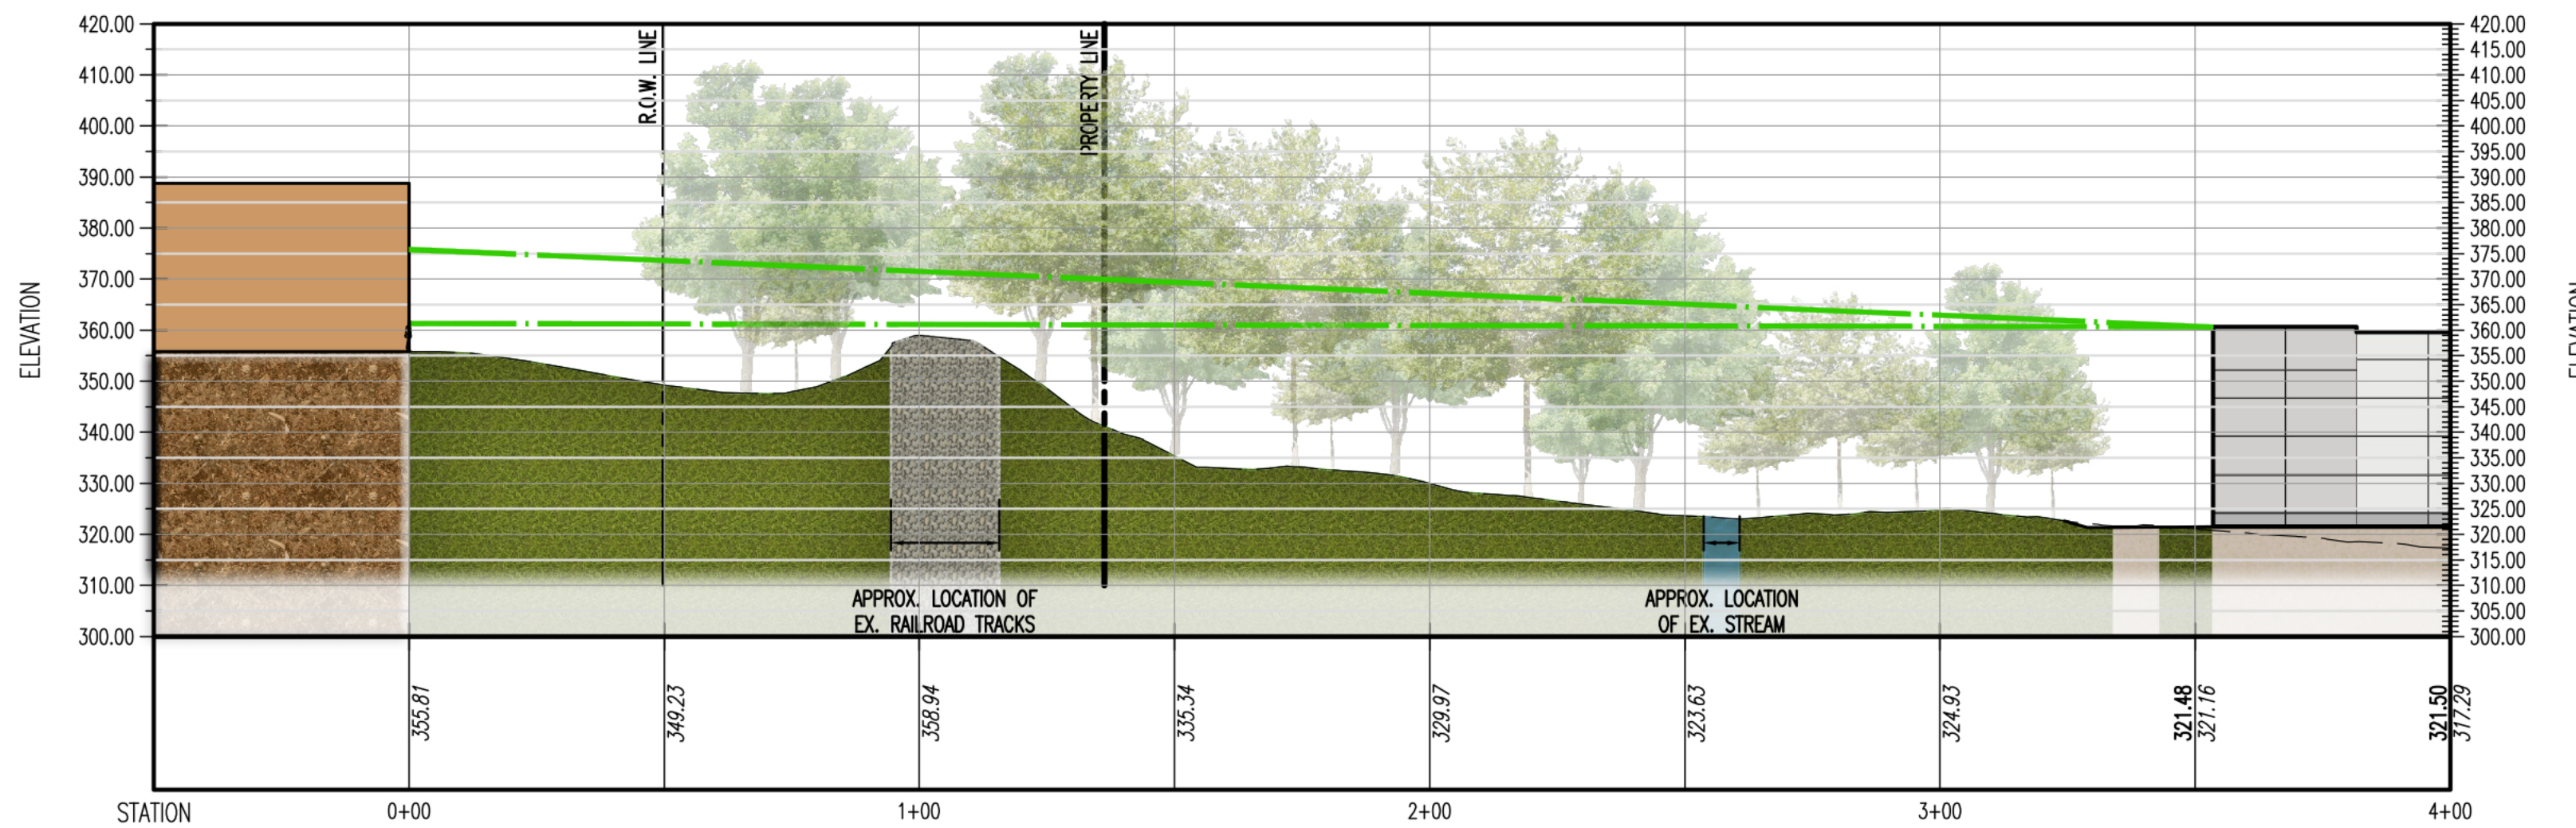

PROFILE VIEW OF SITE PROFILE 3
 HORIZONTAL SCALE: 1"=30'
 VERTICAL SCALE: 1"=30'

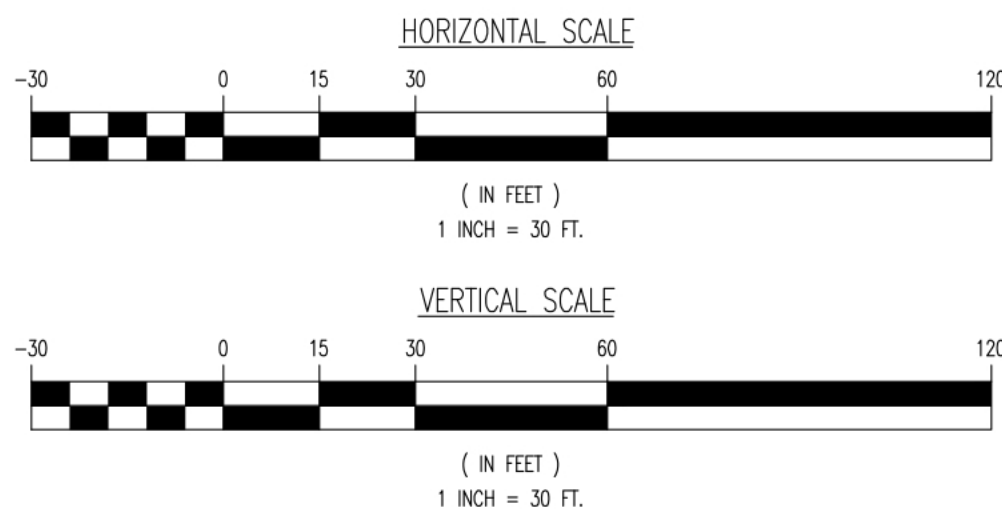


THIS PLAN SET IS FOR PERMITTING PURPOSES ONLY AND MAY NOT BE USED FOR CONSTRUCTION

LAND DEVELOPMENT CONSULTING • PERMITTING • GEOTECHNICAL • ENVIRONMENTAL • SURVEY • PLANNING & ZONING


Lake Como, New Jersey T: 732.974.0198 | Chester, New Jersey T: 908.879.9229 | Marlton, New Jersey T: 856.334.2000 | Newark, New Jersey T: 973.755.7200
 Torrs River, New Jersey T: 732.940.0198 | Abing, Texas T: 1.972.534.0100 | Austin, Texas T: 512.444.2444 | Houston, Texas T: 281.289.4400 | Denver, Florida T: 305.921.8070
 Newtown, Pennsylvania T: 484.685.0276 | Philadelphia, Pennsylvania T: 215.253.4888 | Bethlehem, Pennsylvania T: 610.598.4400 | Annapolis, Maryland T: 410.547.5000

1964 Main Street
 Lake Como, NJ 07719
 T: 732.974.0198
 F: 732.974.3521
 www.dynamicoc.com


TITLE: SITE PROFILE EXHIBIT 3	
PROJECT: IV2 ROCKLAND LOGISTICS, LLC PROPOSED INDUSTRIAL PARK AT 25 OLD MILL ROAD SECTION 55.22 BLOCK 1, LOT 1; SECTION 55.37, BLOCK 1, LOT 31 OLD MILL ROAD AND HEMION ROAD (CR 93) VILLAGE OF SUFFERN, ROCKLAND COUNTY, NEW YORK	JOB No: 3709-99-004 DATE: 07/12/2023
DESIGNED BY: JMS	CHECKED BY: JMS
SCALE: (H) 1"=30' (V) 1"=30'	SHEET No: 3 OF 4
JOHN A. PALUS PROFESSIONAL ENGINEER NEW YORK LICENSE No. 087502	JOSHUA M. SEWALD PROFESSIONAL ENGINEER NEW JERSEY LICENSE No. 52908
<p>ALL STATES REQUIRE NOTIFICATION OF EXISTING UTILITIES, OR ANY OTHER PRELIMINARY TO OBTAIN THE SERVICE BEFORE ANY EXCAVATION OR DRILLING. FOR STATE SPECIFIC DIRECT PHONE NUMBERS VISIT: WWW.CALL811.COM</p>	

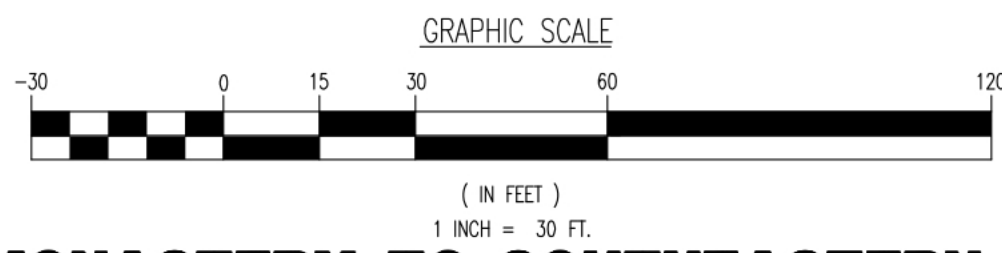

CROSS SECTION FROM TAGASTE MONASTERY TO SOUTHEASTERN CORNER OF PROPOSED BUILDING 1

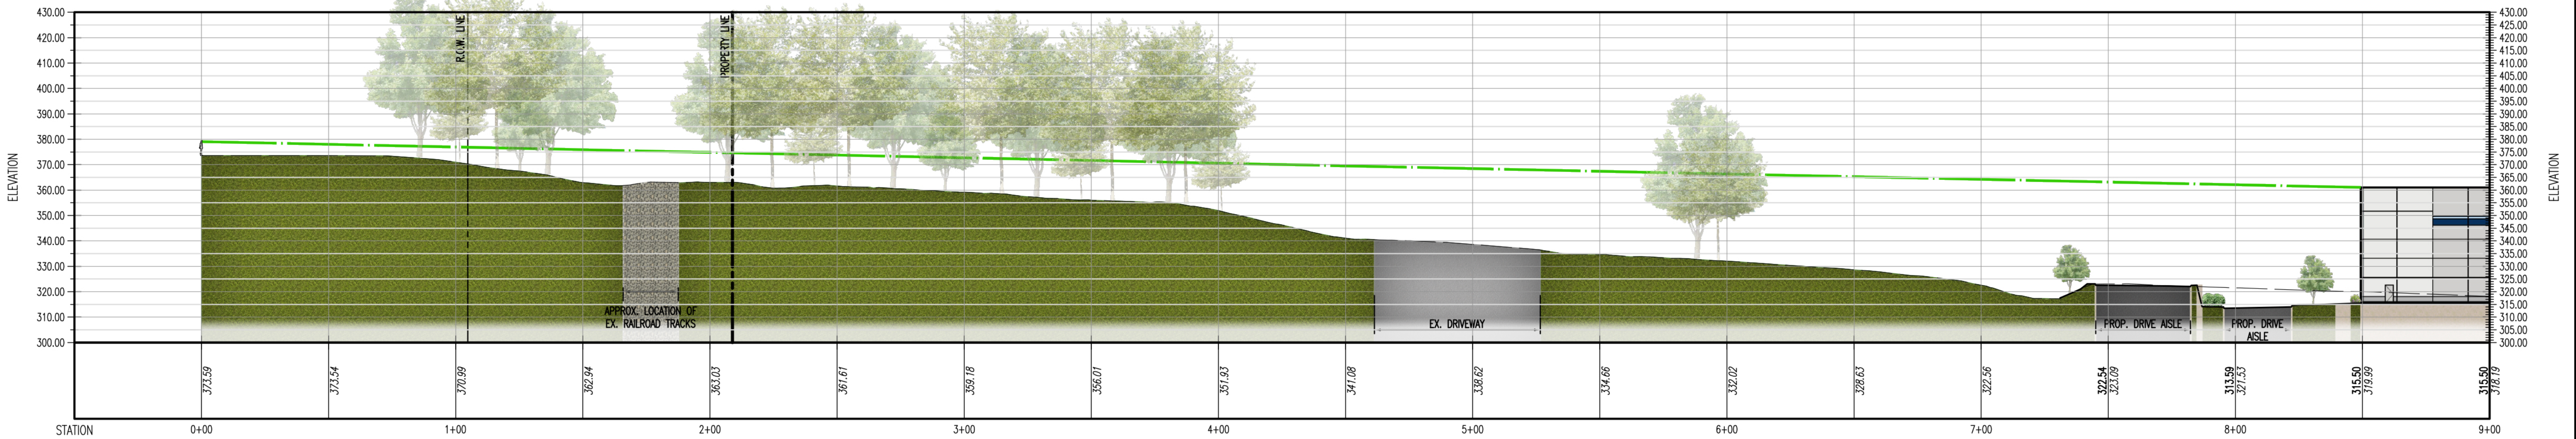

PROFILE VIEW OF SITE PROFILE 4
HORIZONTAL SCALE: 1"=30'
VERTICAL SCALE: 1"=30'

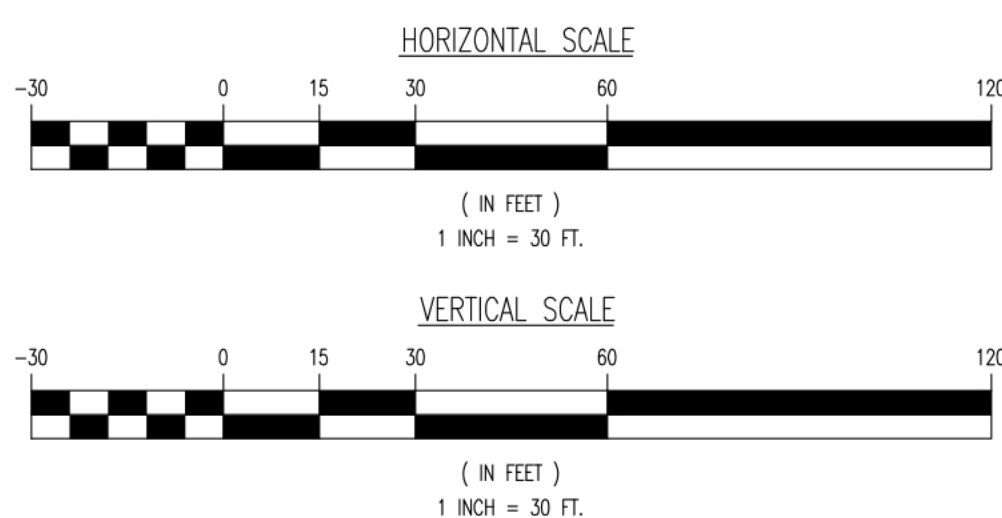

THIS PLAN SET IS FOR PERMITTING PURPOSES ONLY AND MAY NOT BE USED FOR CONSTRUCTION

DYNAMIC ENGINEERING
LAND DEVELOPMENT CONSULTING • PERMITTING • GEOTECHNICAL • ENVIRONMENTAL • SURVEY • PLANNING & ZONING

1964 Main Street
Lake Carme, NJ 07719
T: 732.974.0198
F: 732.974.3521
www.dynamiceng.com

TITLE: **SITE PROFILE EXHIBIT 4**

PROJECT: **IV2 ROCKLAND LOGISTICS, LLC
PROPOSED INDUSTRIAL PARK AT 25 OLD MILL ROAD
SECTION 55.22 BLOCK 1, LOT 1; SECTION 55.37, BLOCK 1, LOT 31
OLD MILL ROAD AND HEMION ROAD (CR 93)
VILLAGE OF SUFFERN, ROCKLAND COUNTY, NEW YORK**

JOB No: 3709-99-004
DATE: 07/12/2023
DRAWN BY: KTK
DESIGNED BY: JMS
CHECKED BY: JMS
SCALE: (H) 1"=30'
(V) 1"=30'
SHEET No: 4 OF 4

JOHN A. PALUS PROFESSIONAL ENGINEER
NEW YORK LICENSE No. 087502

JOSHUA M. SEWALD PROFESSIONAL ENGINEER
NEW JERSEY LICENSE No. 52908

811 PROTECT YOURSELF
ALL STATES REQUIRE NOTIFICATION OF
UNDERGROUND UTILITIES BEFORE ANY EXCAVATION
OR DRILLING. CALL 811 TO LOCATE
AND MARK UTILITIES. FAILURE TO DO SO
MAY RESULT IN SEVERE INJURY OR DEATH.
FOR STATE SPECIFIC DIRECT PHONE NUMBERS VISIT:
WWW.CALL811.COM

Plotted: 07/13/23 - 2:09 PM, By: ktkk, Product: Ver. 24.2s (LMS Tech) - Project: PROJECTS\3709 Brookfield Properties\99-004 Suffern NY\Drawings\Exhibits (Misc)\2023-07-11 Site Profile Exhibits\370999004SLP.dwg, ---> Dynamic-Brookfield-SuffernNY-SiteProfile4